



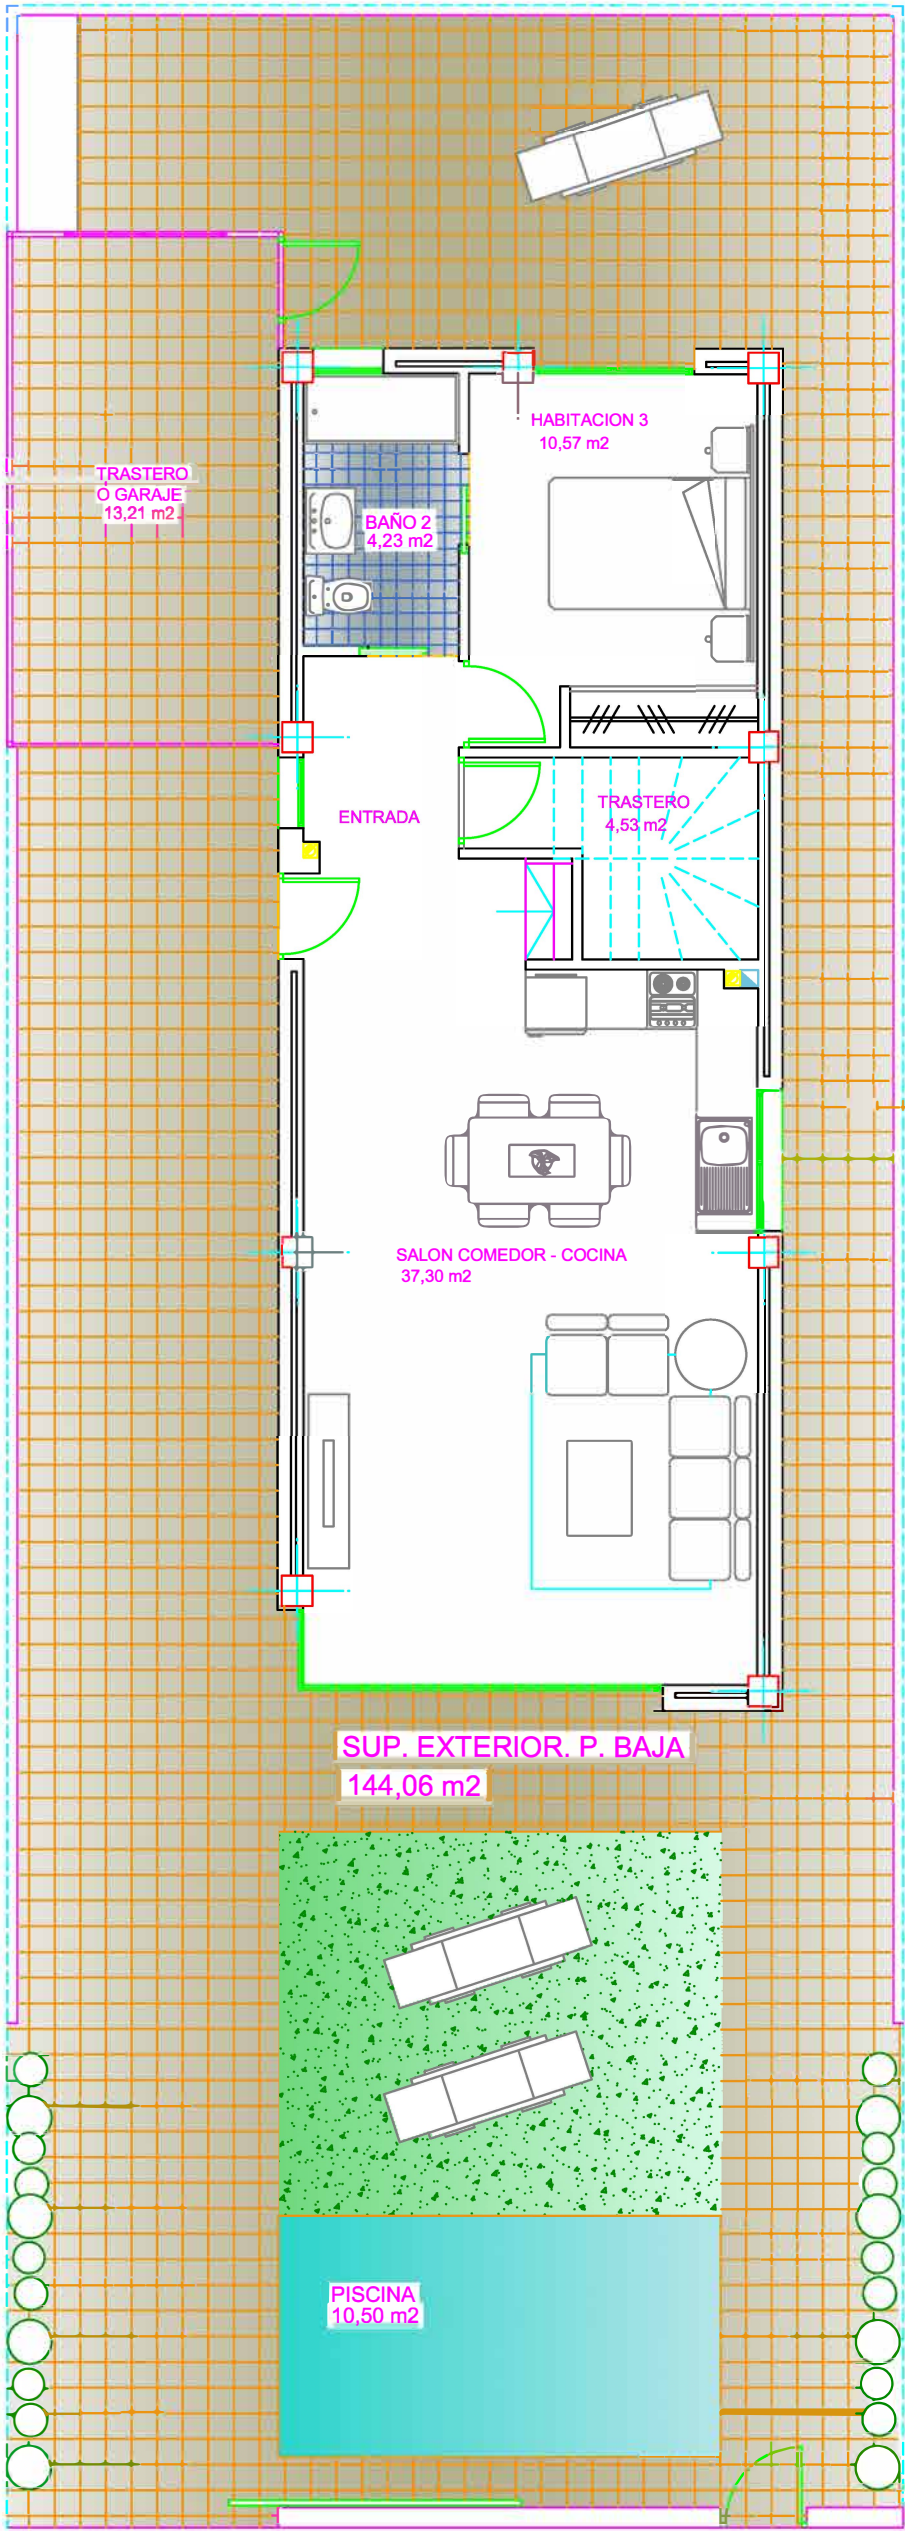


PLANTA BAJA

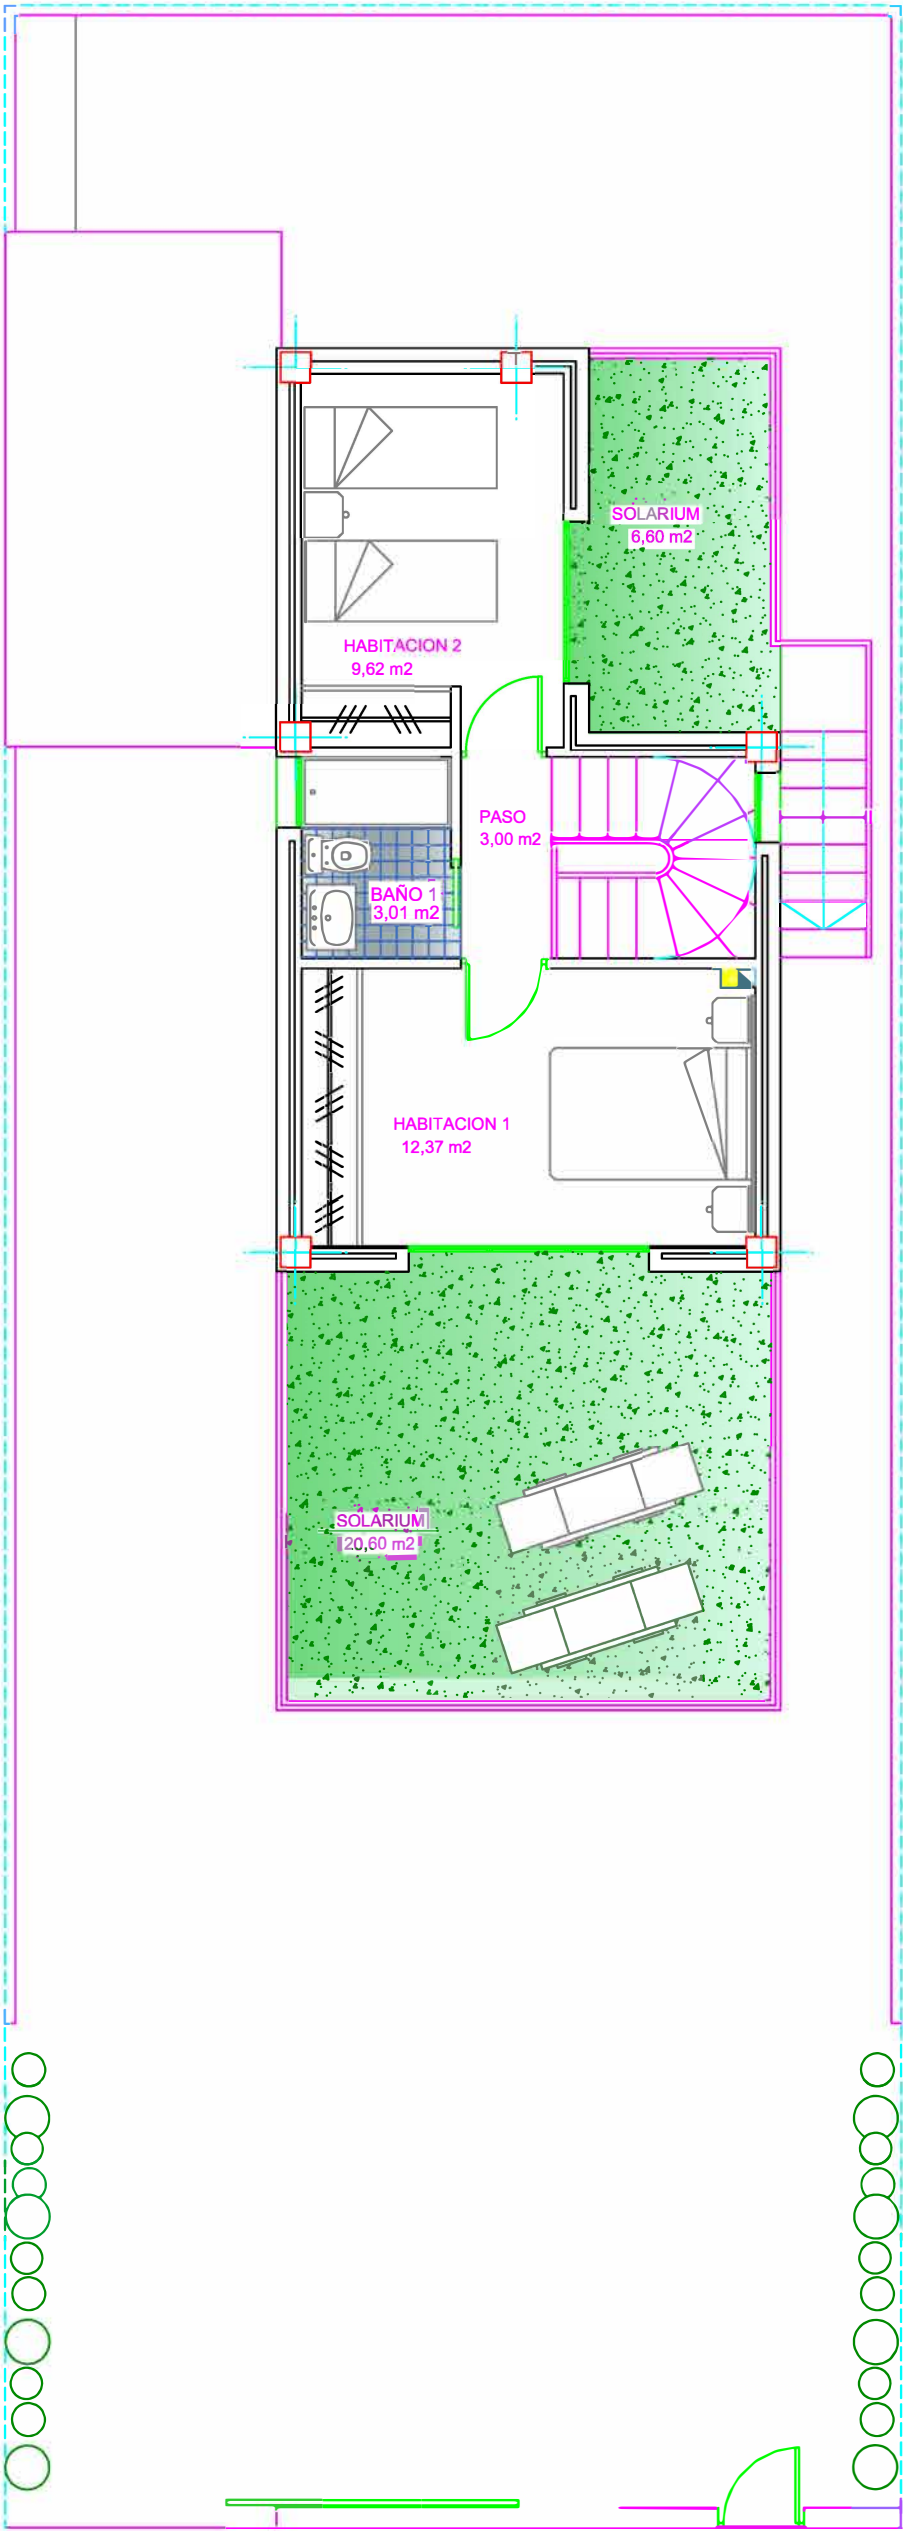

PLANTA ALTA

SUPERFICIES		DESCRIPCIÓN :		TYPE
SUP. CONST. en VIV.		106,00 m2		
SUP. TRASTERO O GARAJE		13,21 m2		
SUP. SOLARIUM		27,20 + 33,00 m2		
SUP. EXTERIOR. P. BAJA		144,06 m2		
SUP. PARCELA		222,27 m2		
THE DESIGN CAN BE DISTRIBUTIVELY MODIFIED DUE TO TECHNICAL REASONS		VILLAS 3 to 9		REFERENCIA :
		Antonio Onaurbe Sanchez n° col. 941 C.O.A.A.T.M.U.		FECHA : FEB 2024
		Francisco Blanco Pulet n° col. 5867 C.O.A.C.V.		HOJA N° : 1
		Revis: 0		
		Tlf. 637 550 958 email info@dedrfa.com		

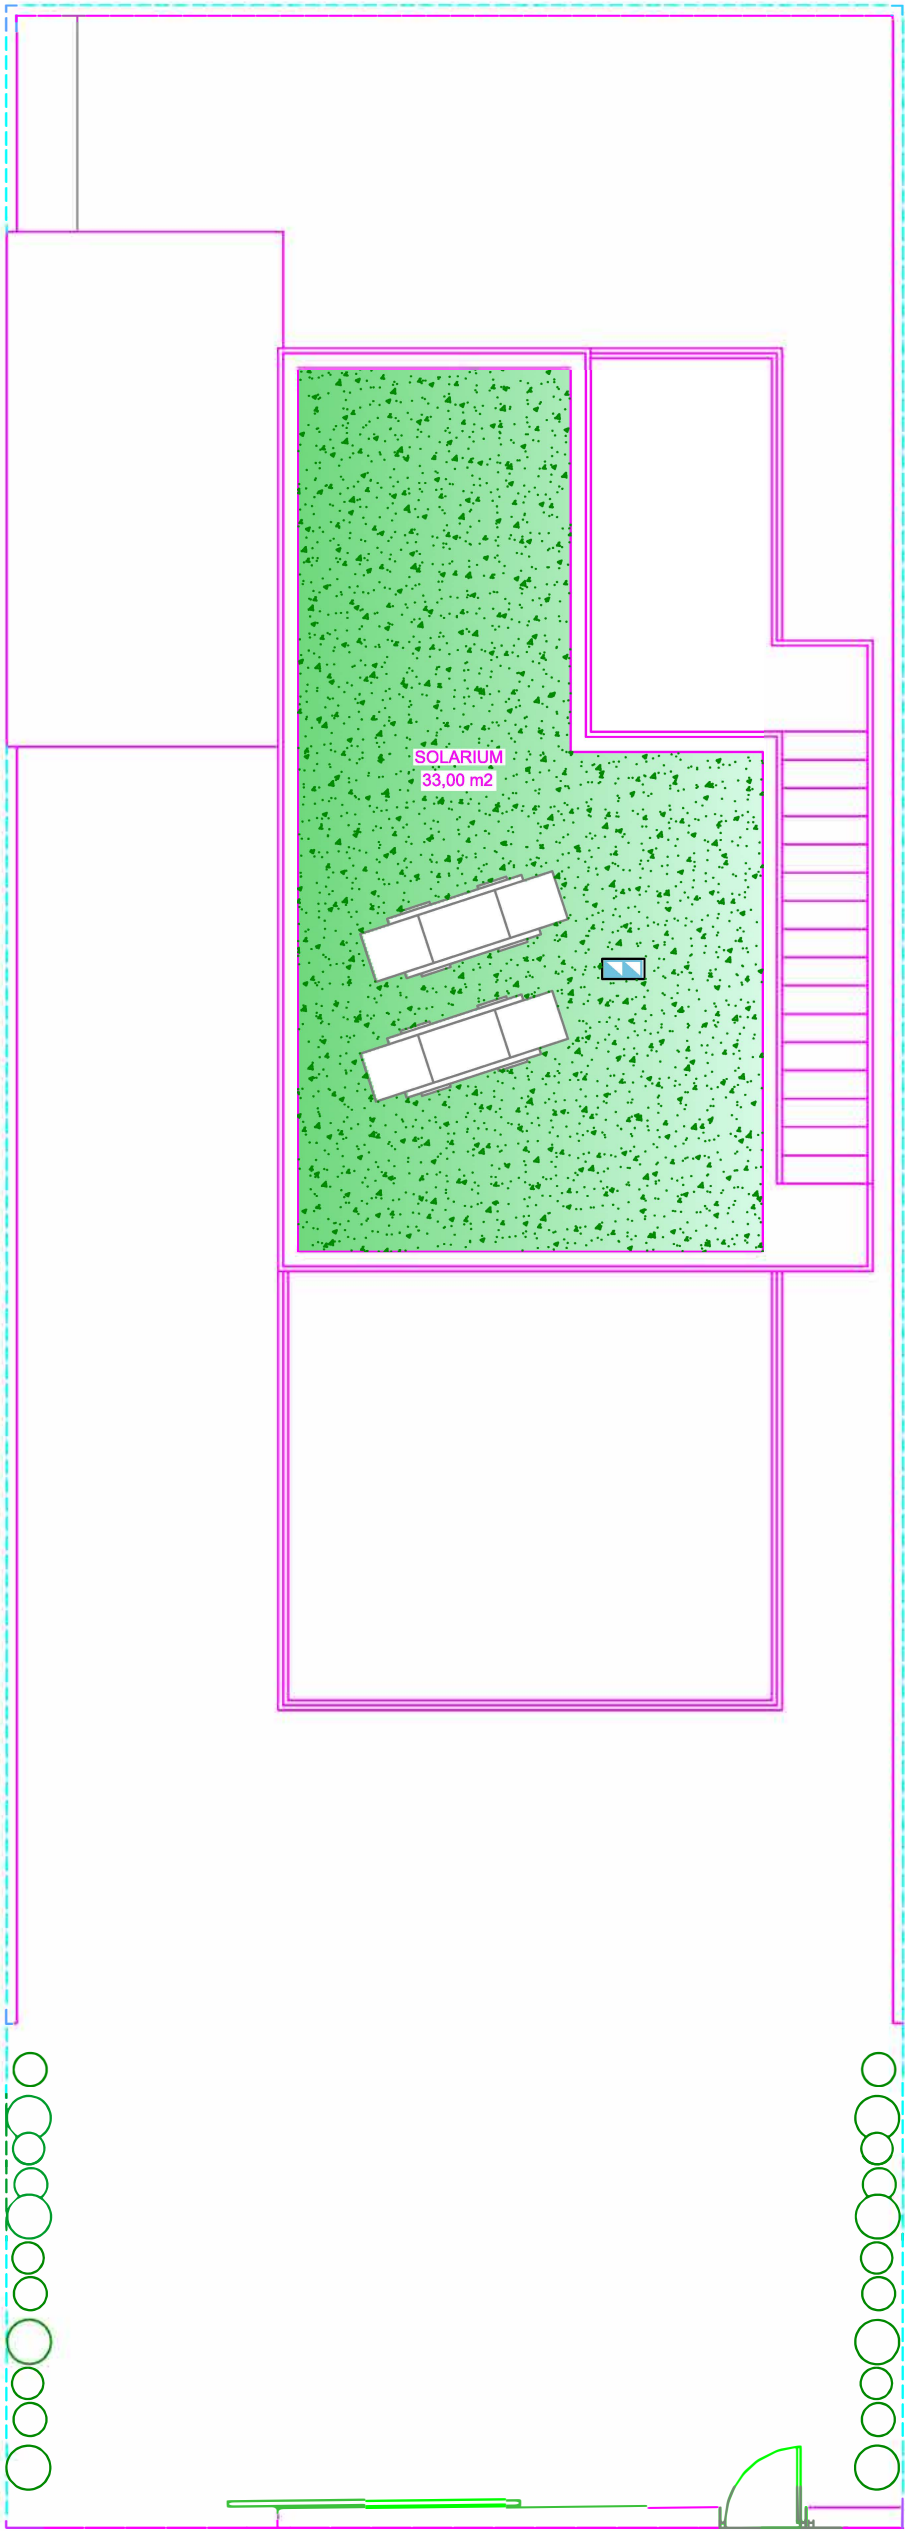

PLANTA SOLARIUM

SUPERFICIES		DESCRIPCIÓN :		TYPE
SUP. CONST. en VIV.		106,00 m2		
SUP. TRASTERO O GARAJE		13,21 m2		
SUP. SOLARIUM		27,20 + 33,00 m2		
SUP. EXTERIOR. P. BAJA		144,06 m2		
SUP. PARCELA		222,27 m2		
THE DESIGN CAN BE DISTRIBUTIVELY MODIFIED DUE TO TECHNICAL REASONS		CLIENTE :		REFERENCIA :
		ESCALA : 1:75		VILLAS 3 to 9
		Antonio Onsurbe Sanchez		n° col. 941 C.O.A.A.T.M.U.
		Francisco Blanco Pulet		n° col. 5867 C.O.A.C.V.
		FECHA :		FEB 2022
		HOJA N° :		2
		Revis:		0
		Tlf. 637 550 958 email info@ledrifa.com		