



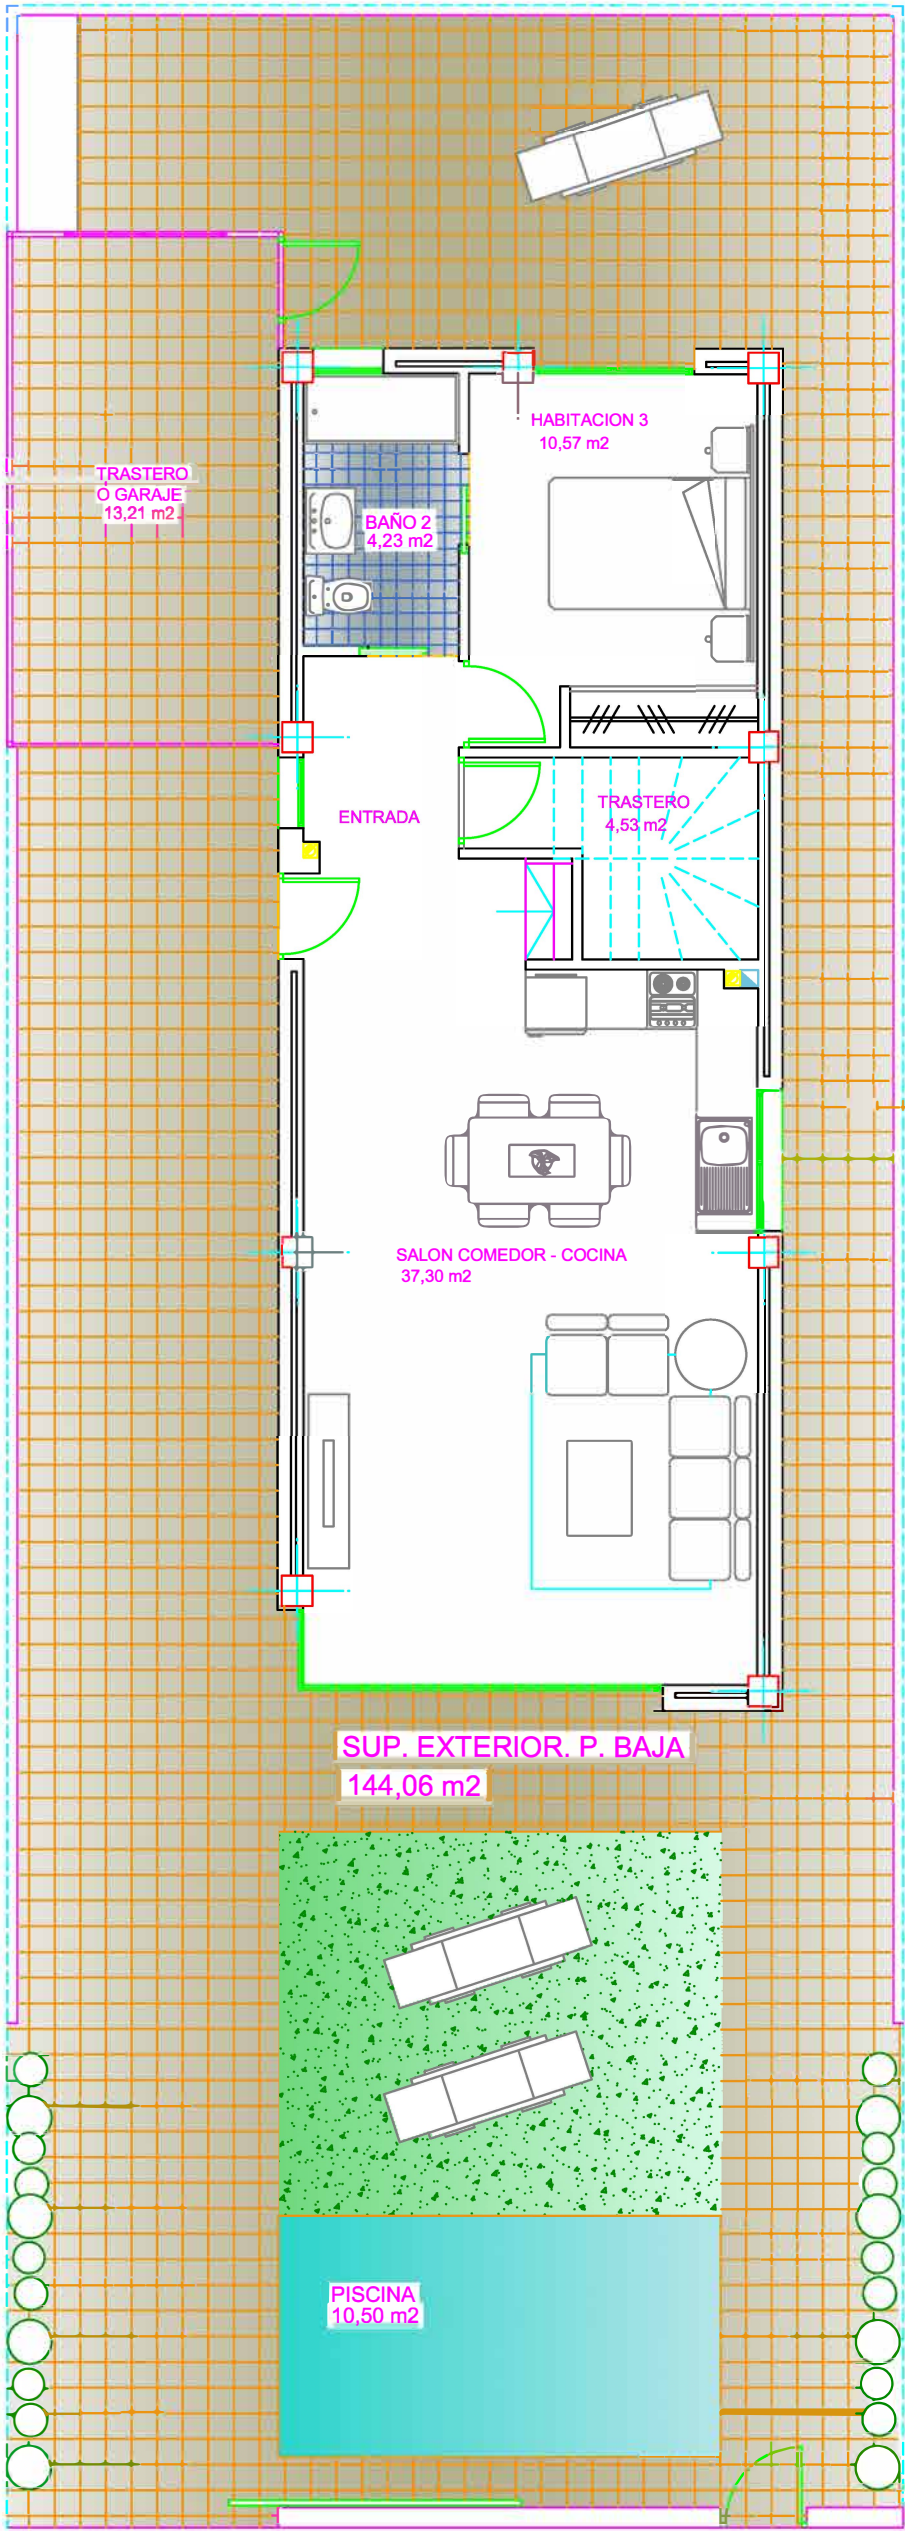


PLANTA BAJA

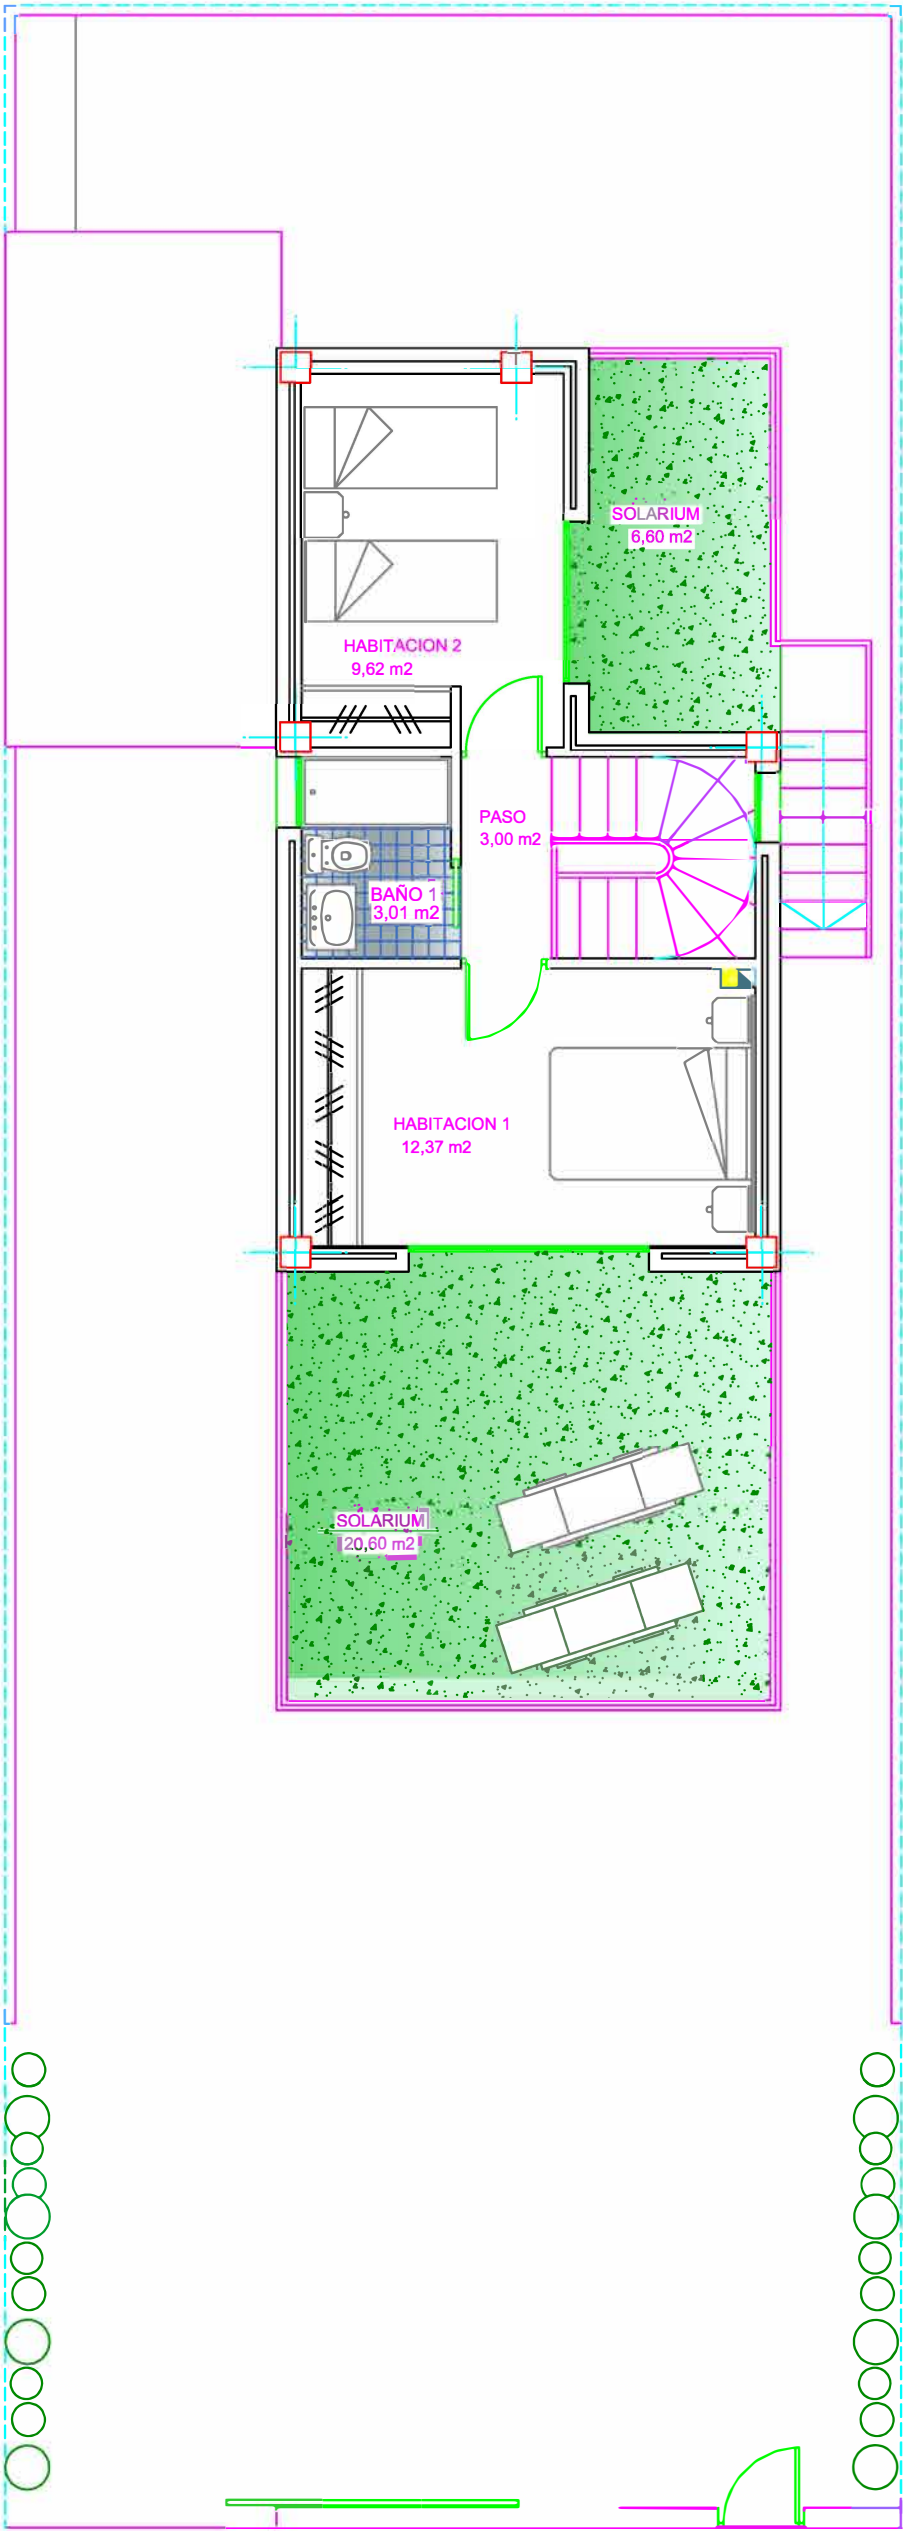

PLANTA ALTA

SUPERFICIES		DESCRIPCIÓN :		TYPE
SUP. CONST. en VIV.		106,00 m2		
SUP. TRASTERO O GARAJE		13,21 m2		
SUP. SOLARIUM		27,20 + 33,00 m2		
SUP. EXTERIOR. P. BAJA		144,06 m2		
SUP. PARCELA		222,27 m2		
THE DESIGN CAN BE DISTRIBUTIVELY MODIFIED DUE TO TECHNICAL REASONS		VILLAS 3 to 9		REFERENCIA :
		Antonio Onaurbe Sanchez n° col. 941 C.O.A.A.T.M.U.		FECHA : FEB 2024
		Francisco Blanco Pulet n° col. 5867 C.O.A.C.V.		HOJA N° : 1
		Revis: 0		
		Tlf. 637 550 958 email info@dedrfa.com		

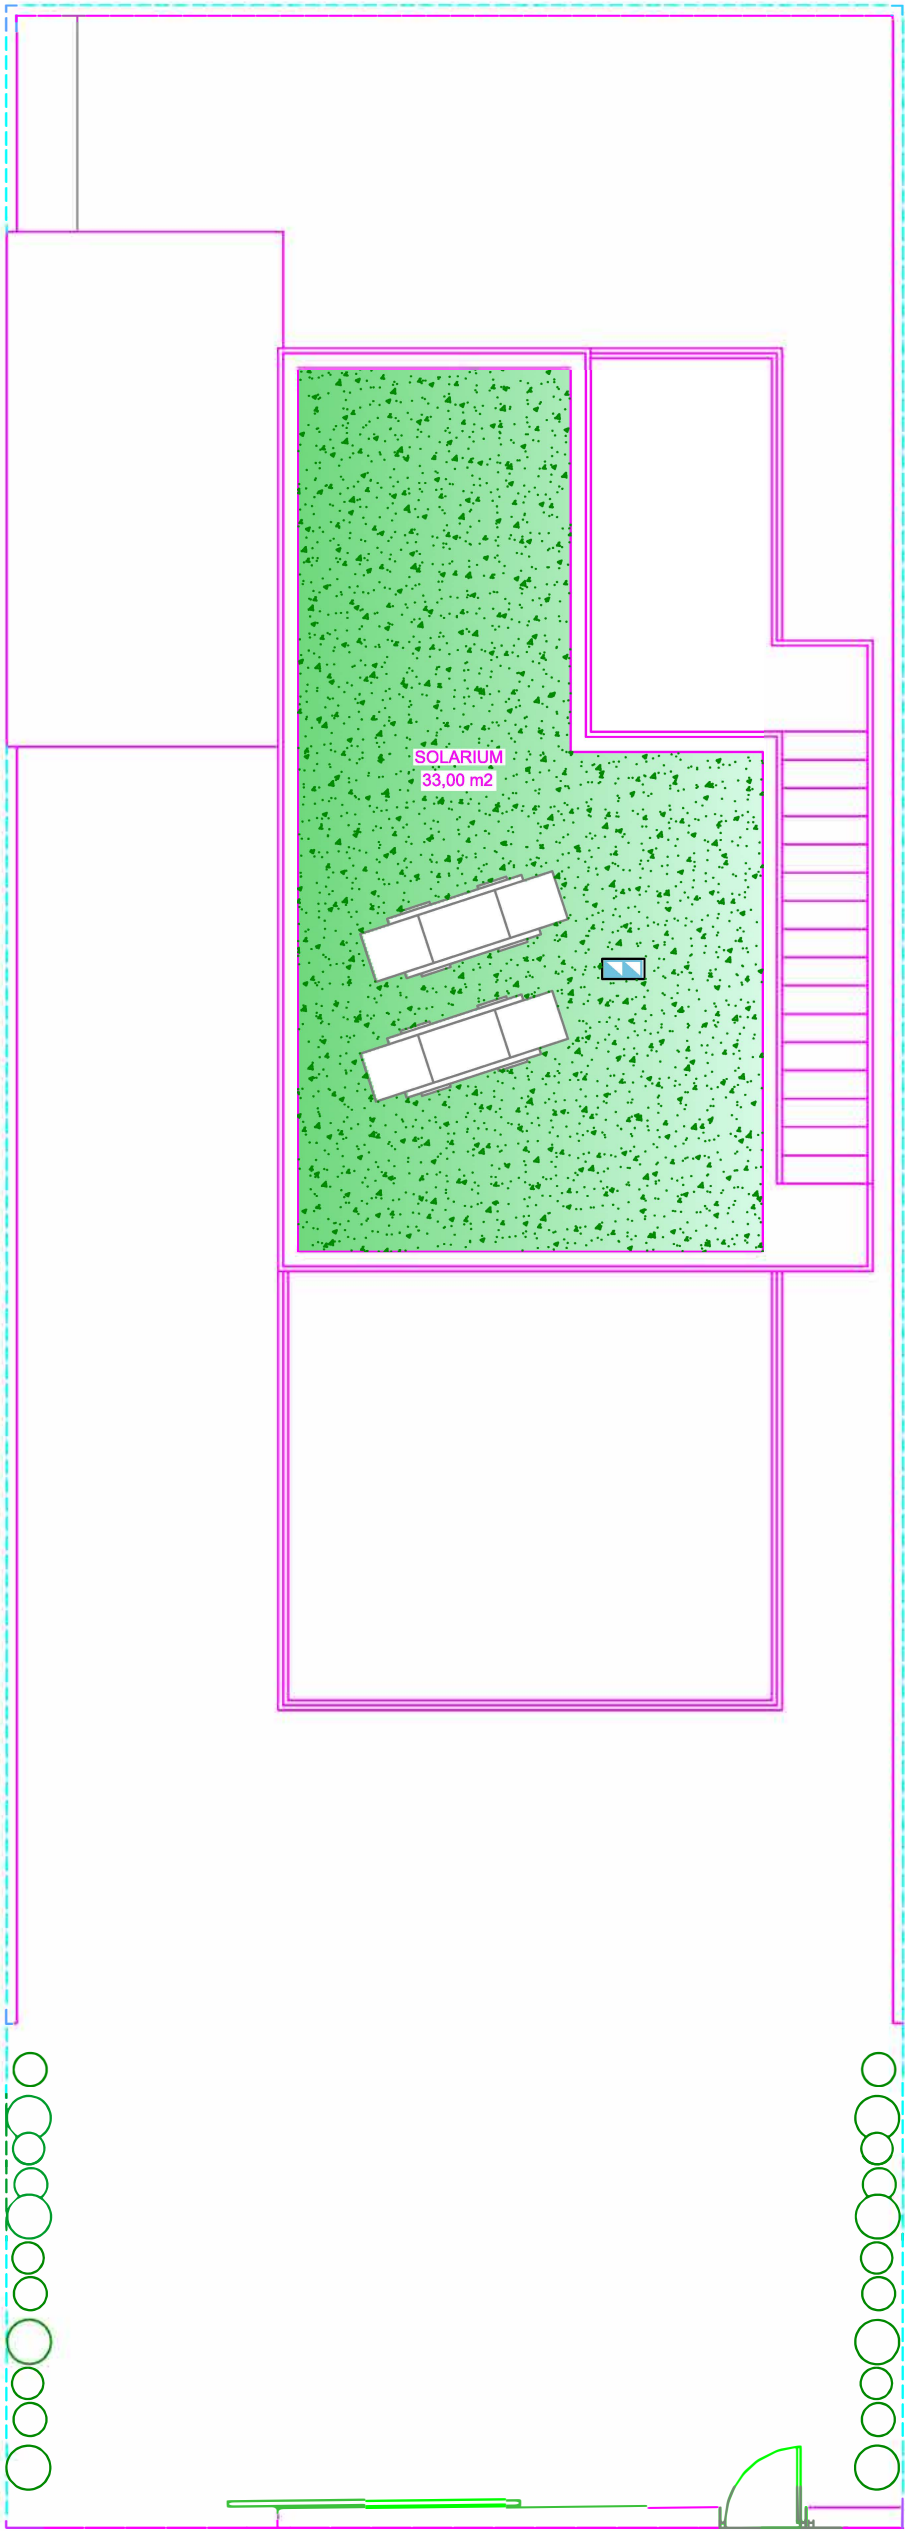

PLANTA SOLARIUM

	SUPERFICIES		DESCRIPCIÓN :		TYPE		
	SUP. CONST. en VIV.		106,00 m2				
	SUP. TRASTERO O GARAJE		13,21 m2				
	SUP. SOLARIUM		27,20 + 33,00 m2				
	SUP. EXTERIOR. P. BAJA		144,06 m2				
	SUP. PARCELA		222,27 m2		REFERENCIA :		
THE DESIGN CAN BE DISTRIBUTIVELY MODIFIED DUE TO TECHNICAL REASONS		CLIENTE :		FECHA : FEB 2022			
		ESCALA : 1:75		VILLAS 3 to 9		HOJA N° : 2	
				Antonio Onsurbe Sanchez n° col. 941 C.O.A.A.T.M.U.		Revis: 0	
				Francisco Blanco Pulet n° col. 5867 C.O.A.C.V.			
				Tlf. 637 550 958 email info@ledrifa.com			