



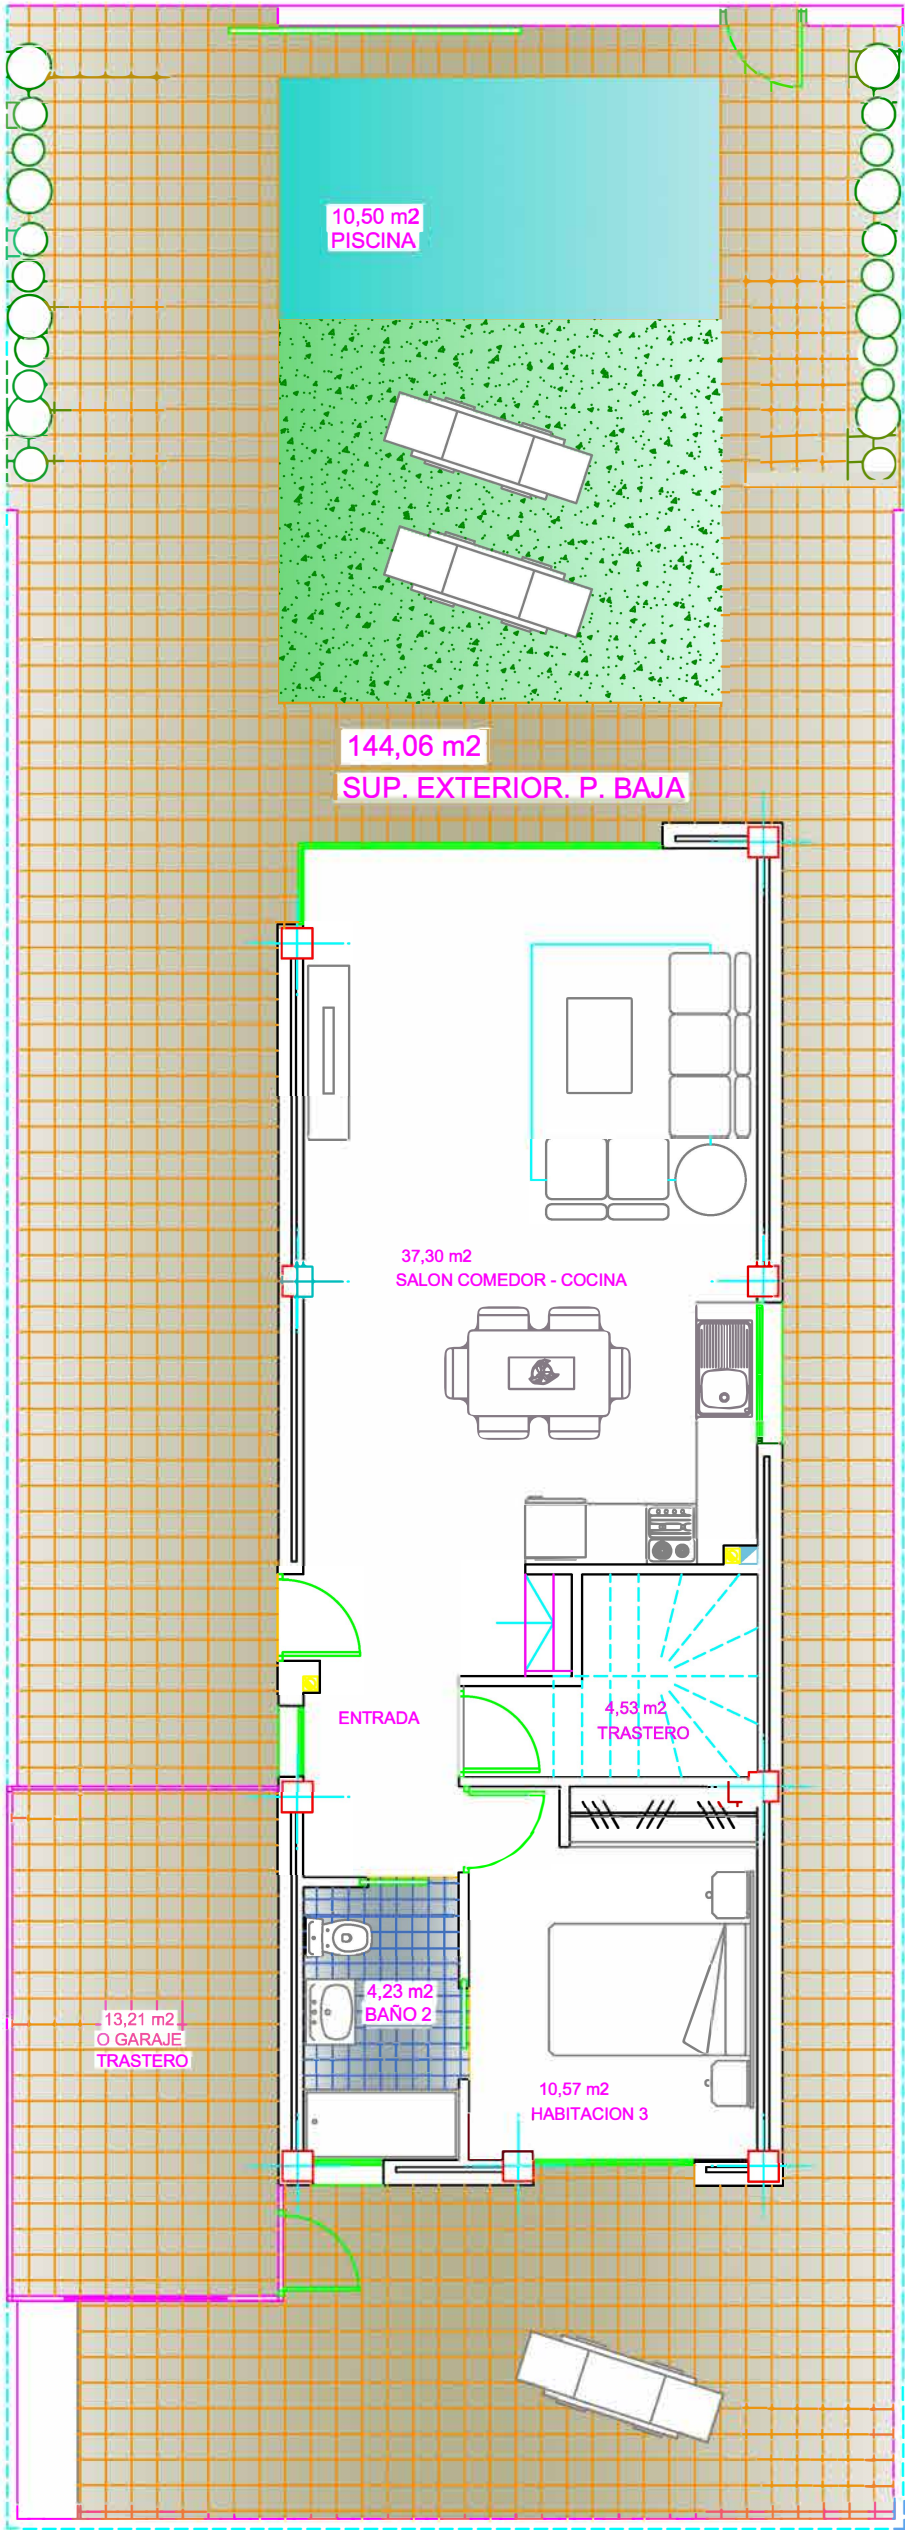


PLANTA BAJA

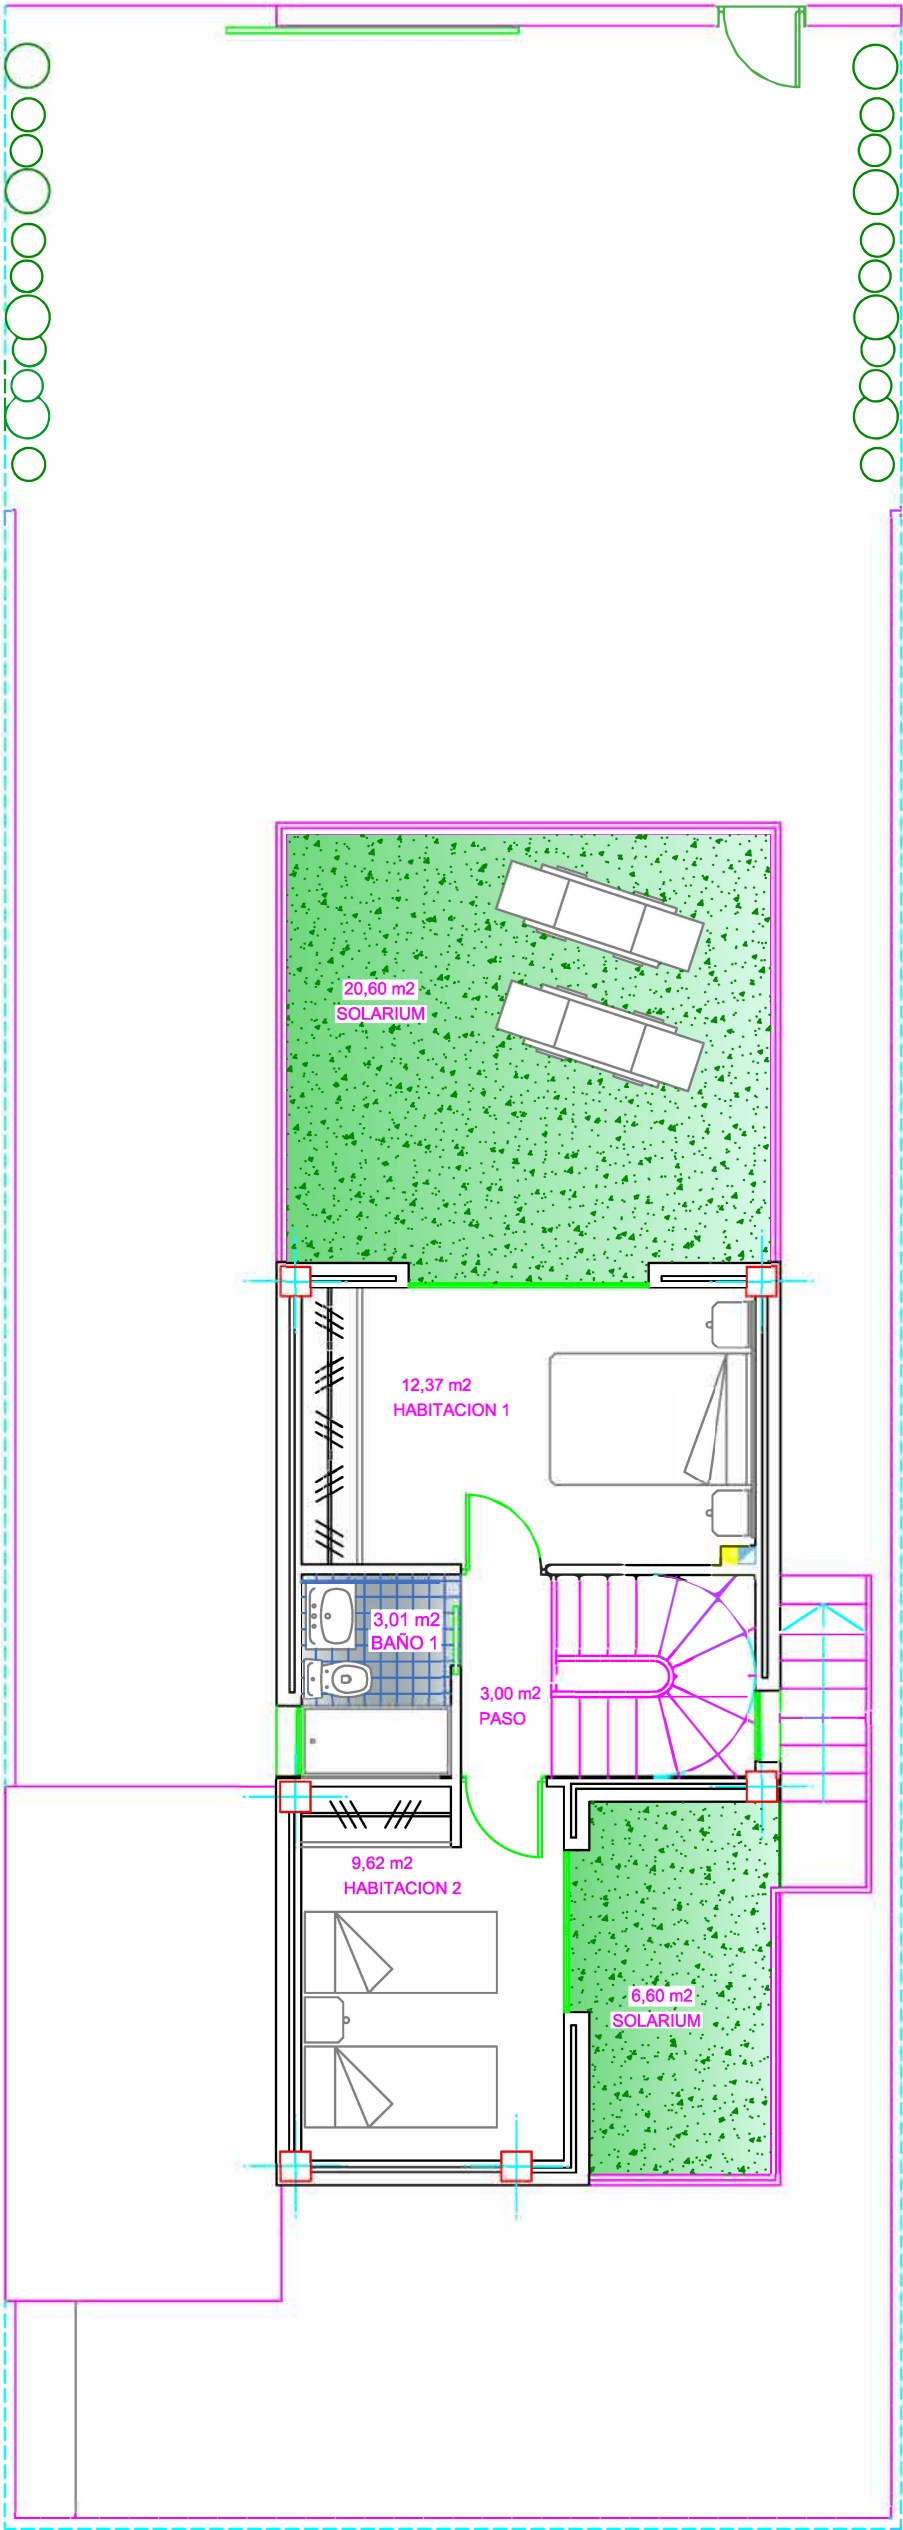

PLANTA ALTA

SUPERFICIES		DESCRIPCIÓN :		TYPE
SUP. CONST. en VIV.		106,00 m2		
SUP. TRASTERO O GARAJE		13,21 m2		
SUP. SOLARIUM		27,20 + 33,00 m2		
SUP. EXTERIOR. P. BAJA		144,06 m2		
SUP. PARCELA		222,27 m2		
THE DESIGN CAN BE DISTRIBUTIVELY MODIFIED DUE TO TECHNICAL REASONS		VILLAS 14 to 20		REFERENCIA :
		Antonio Onaurbe Sanchez n° col. 941 C.O.A.A.T.M.U.		FECHA : FEB 2024
		Francisco Blanco Pulet n° col. 5867 C.O.A.C.V.		HOJA N° : 1
		Revis: 0		
		Tlf. 637 550 998 email info@didrika.com		

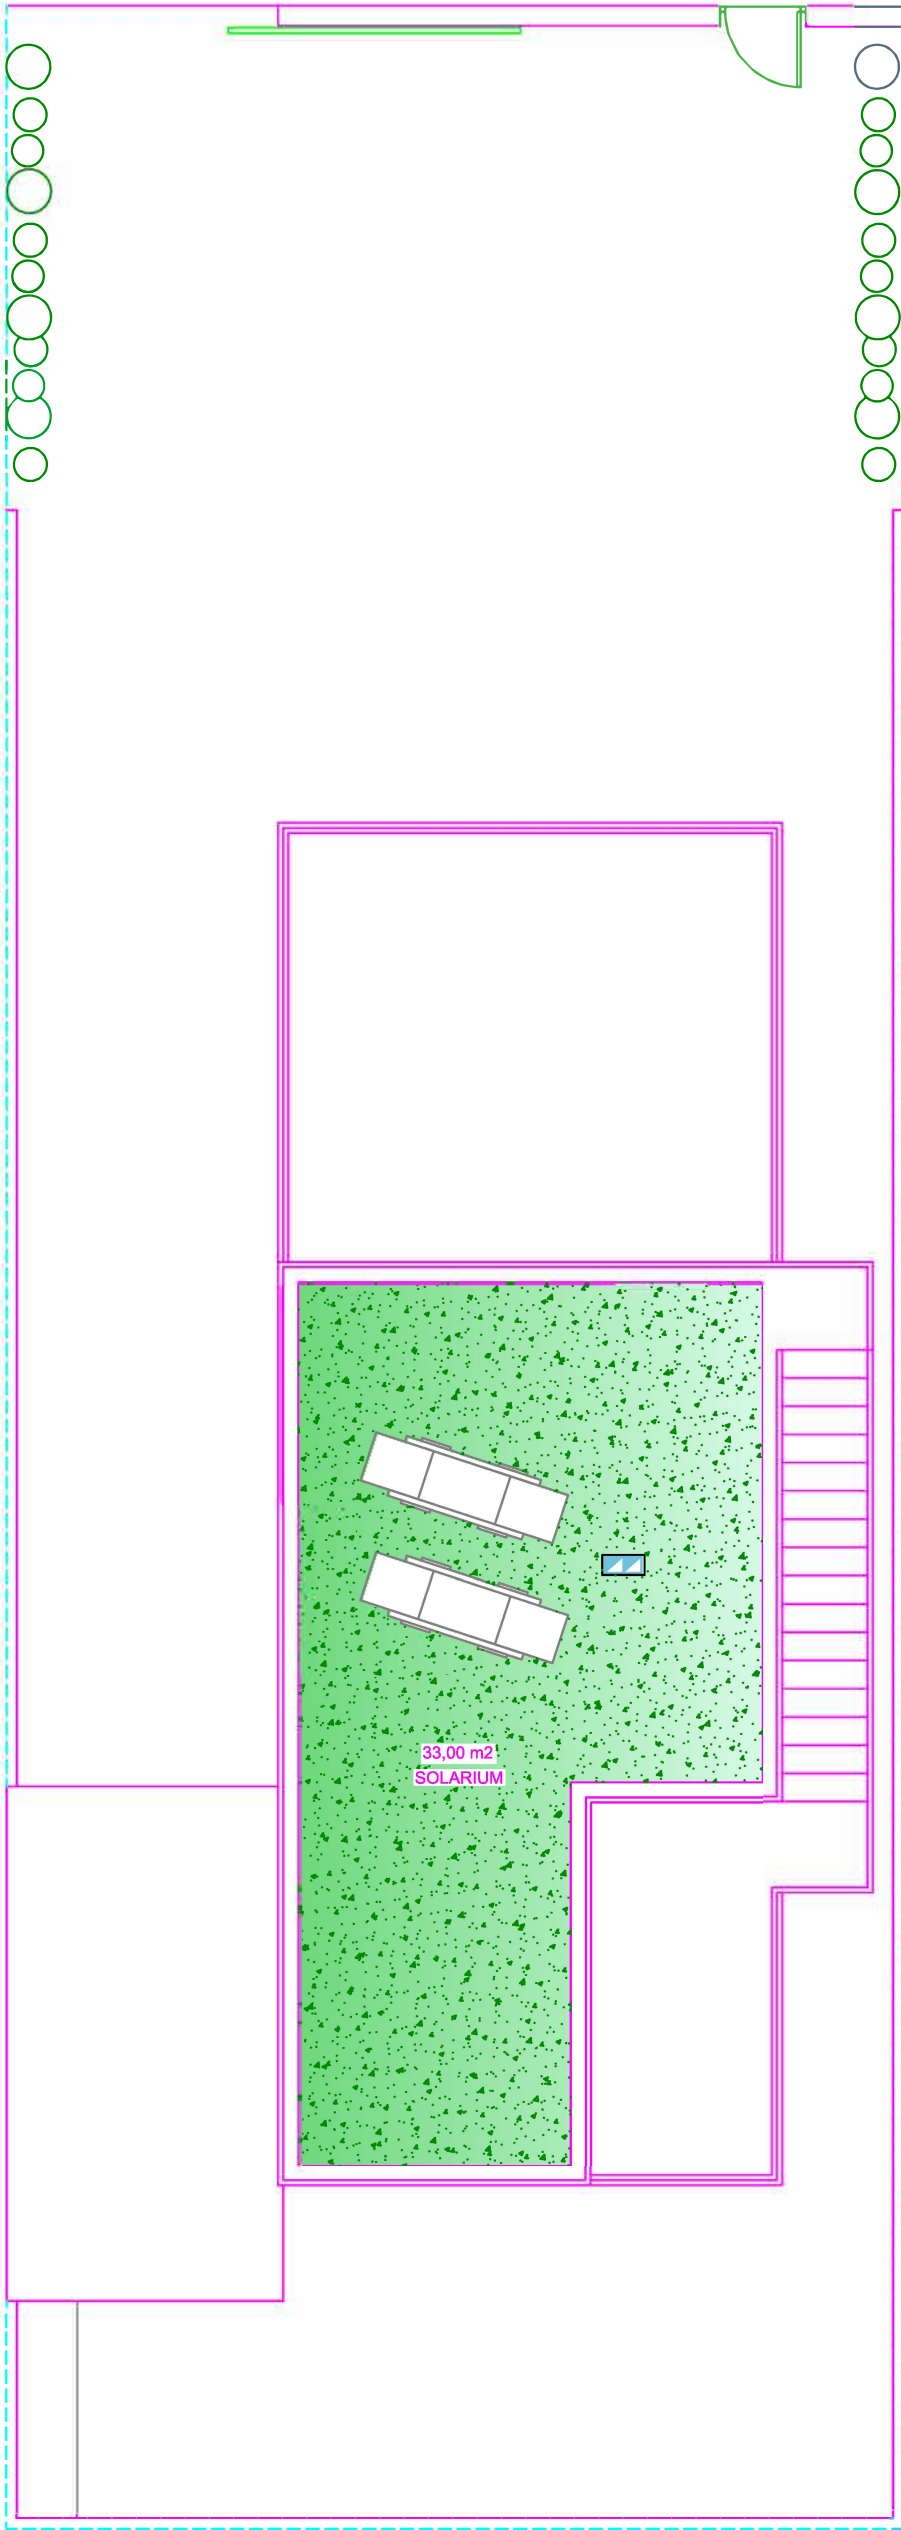

PLANTA SOLARIUM

	SUPERFICIES		DESCRIPCIÓN :		TYPE
	SUP. CONST. en VIV.	106,00 m2	CLIENTE :		
	SUP. TRASTERO O GARAJE	13,21 m2	ESCALA : 1:75		REFERENCIA :
	SUP. SOLARIUM	27,20 + 33,00 m2	VILLAS 14 to 20		FECHA : FEB 2024
	SUP. EXTERIOR. P. BAJA	144,06 m2	Antonio Onsurbe Sanchez n° col. 941 C.O.A.A.T.M.U.		HOJA N° : 2
	SUP. PARCELA	222,27 m2	Francisco Blanco Pulet n° col. 5867 C.O.A.C.V.		Revis: 0
THE DESIGN CAN BE DISTRIBUTIVELY MODIFIED DUE TO TECHNICAL REASONS			Tlf. 637 550 958 email info@ledrifa.com		