




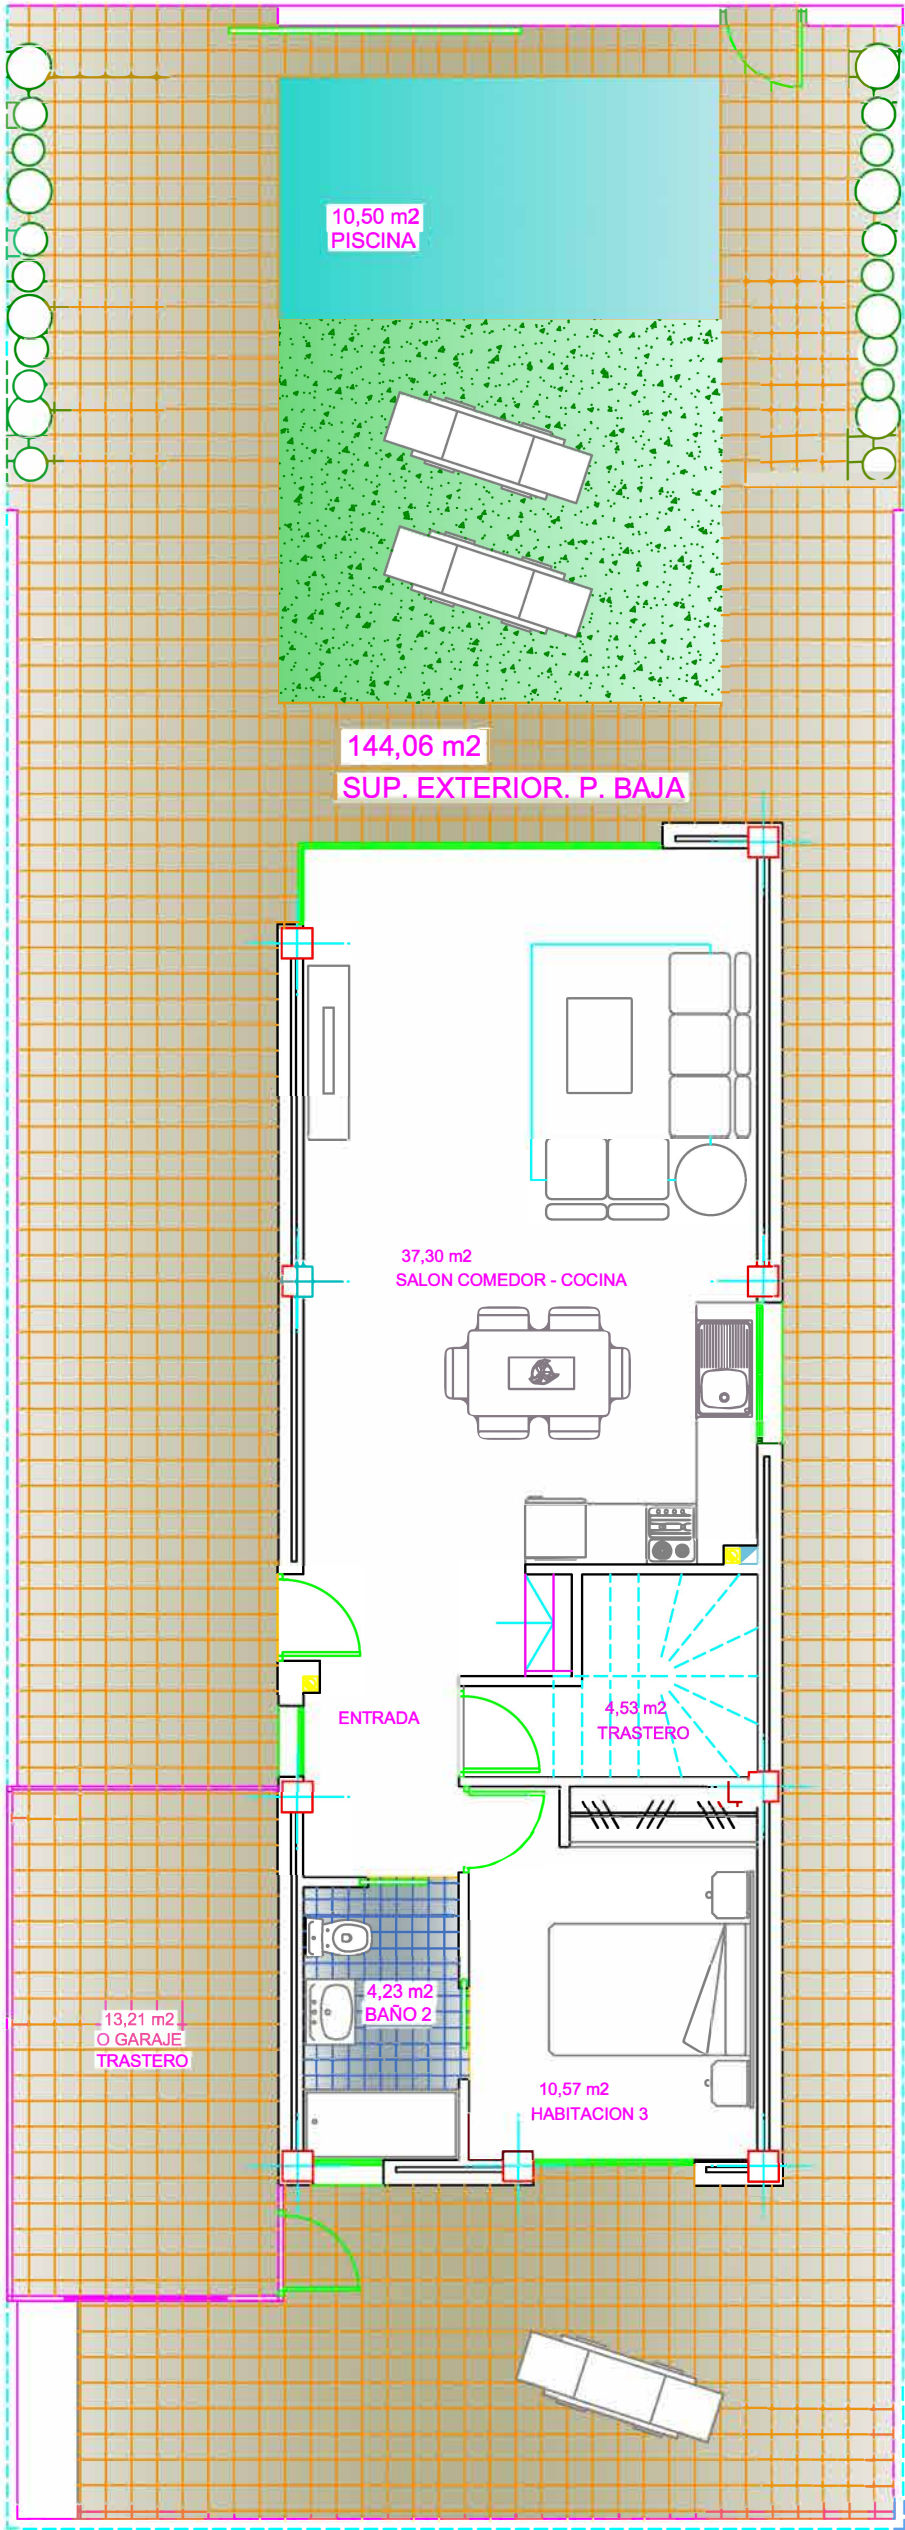

PLANTA BAJA

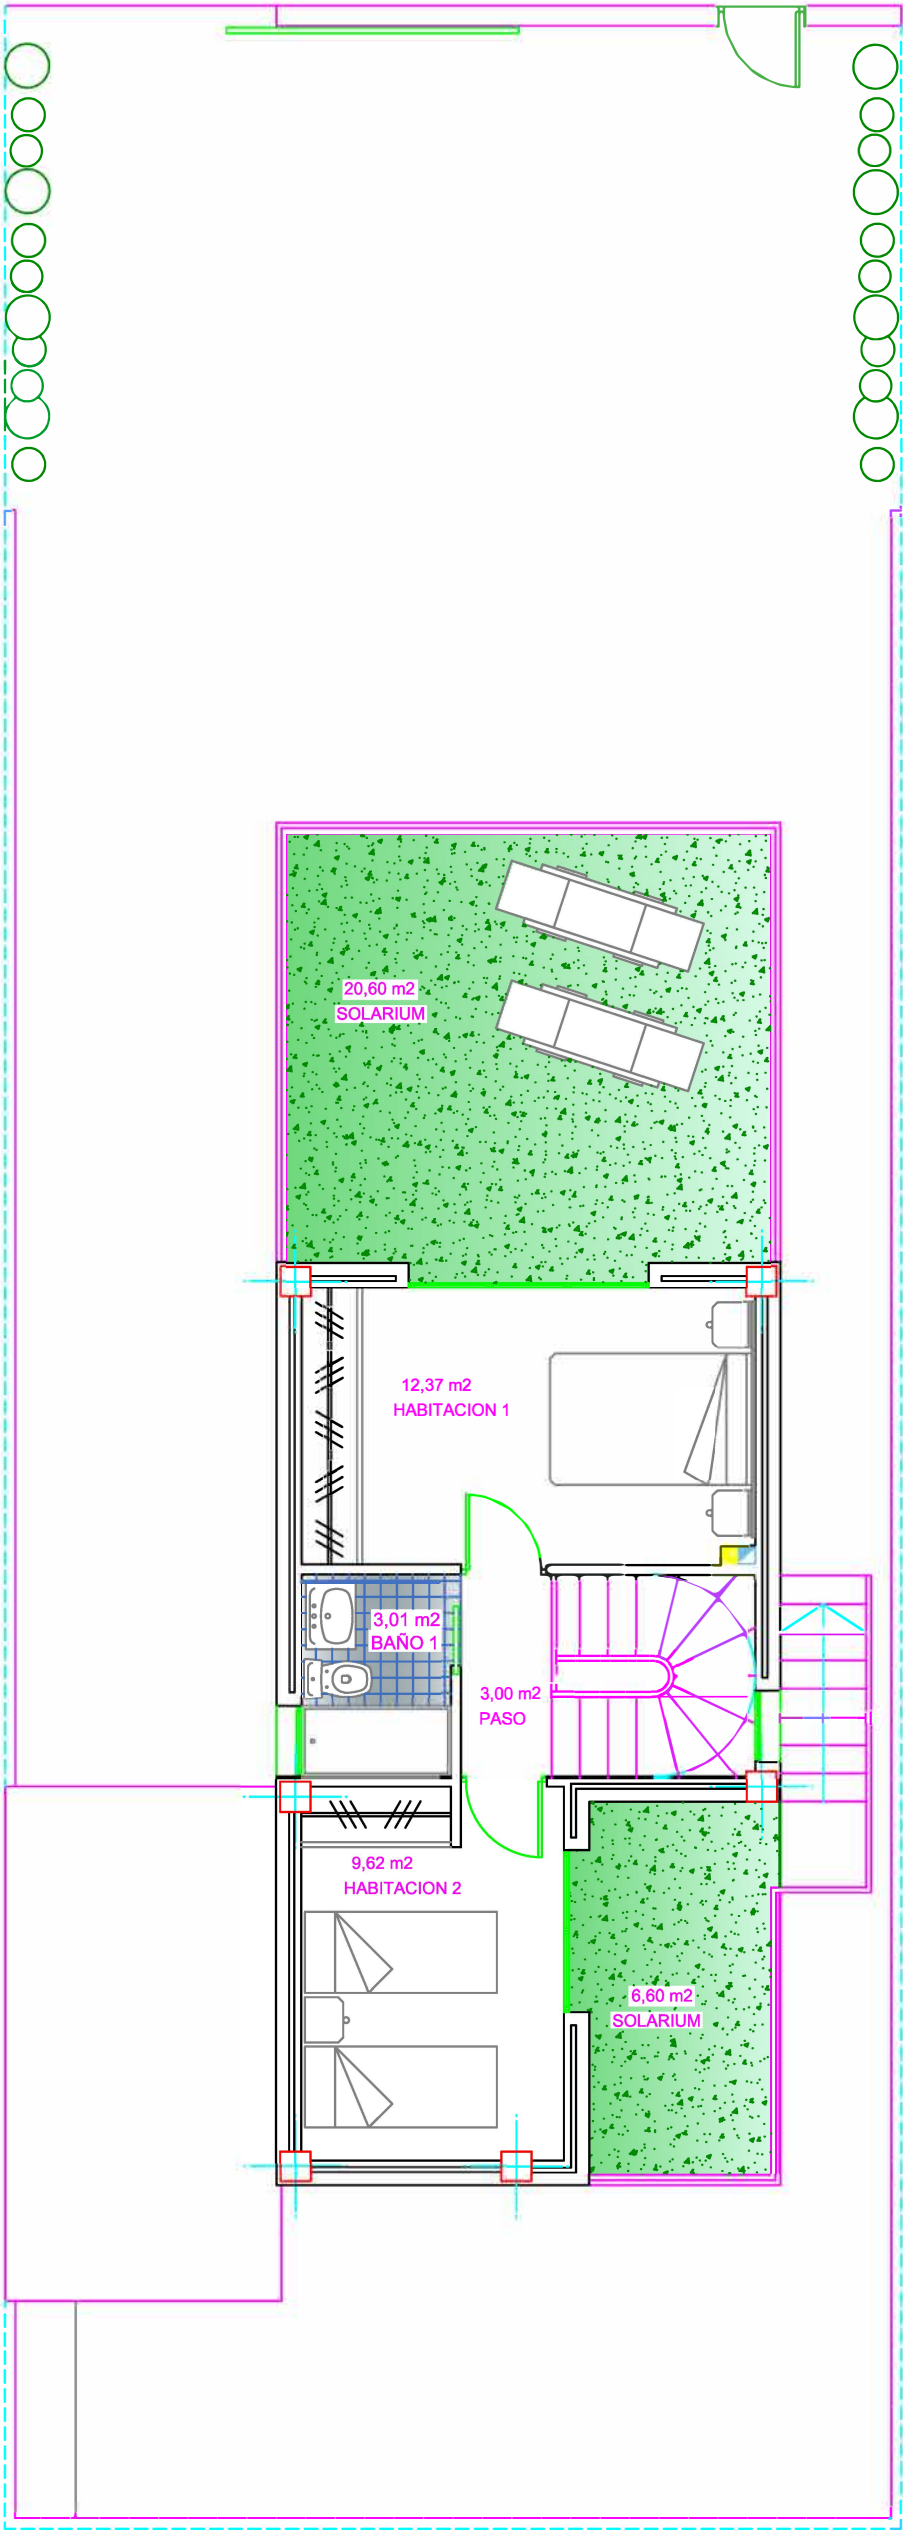

PLANTA ALTA

 

SUPERFICIES

SUP. CONST. en VIV.	106,00 m2
SUP. TRASTERO O GARAJE	13,21 m2
SUP. SOLARIUM	27,20 + 33,00 m2
SUP. EXTERIOR. P. BAJA	144,06 m2

SUP. PARCELA	222,27 m2
--------------	-----------

THE DESIGN CAN BE DISTRIBUTIVELY MODIFIED DUE TO TECHNICAL REASONS

DESCRIPCIÓN :

CLIENTE :

ESCALA : 1:75

VILLAS 14 to 20

Antonio Onaurba Sanchez n° col. 941 C.O.A.A.T.M.U.

Francisco Blanco Pulet n° col. 5867 C.O.A.C.V.


TYPE

REFERENCIA :

FECHA : FEB 2024

HOJA N° : 1

Revis: 0

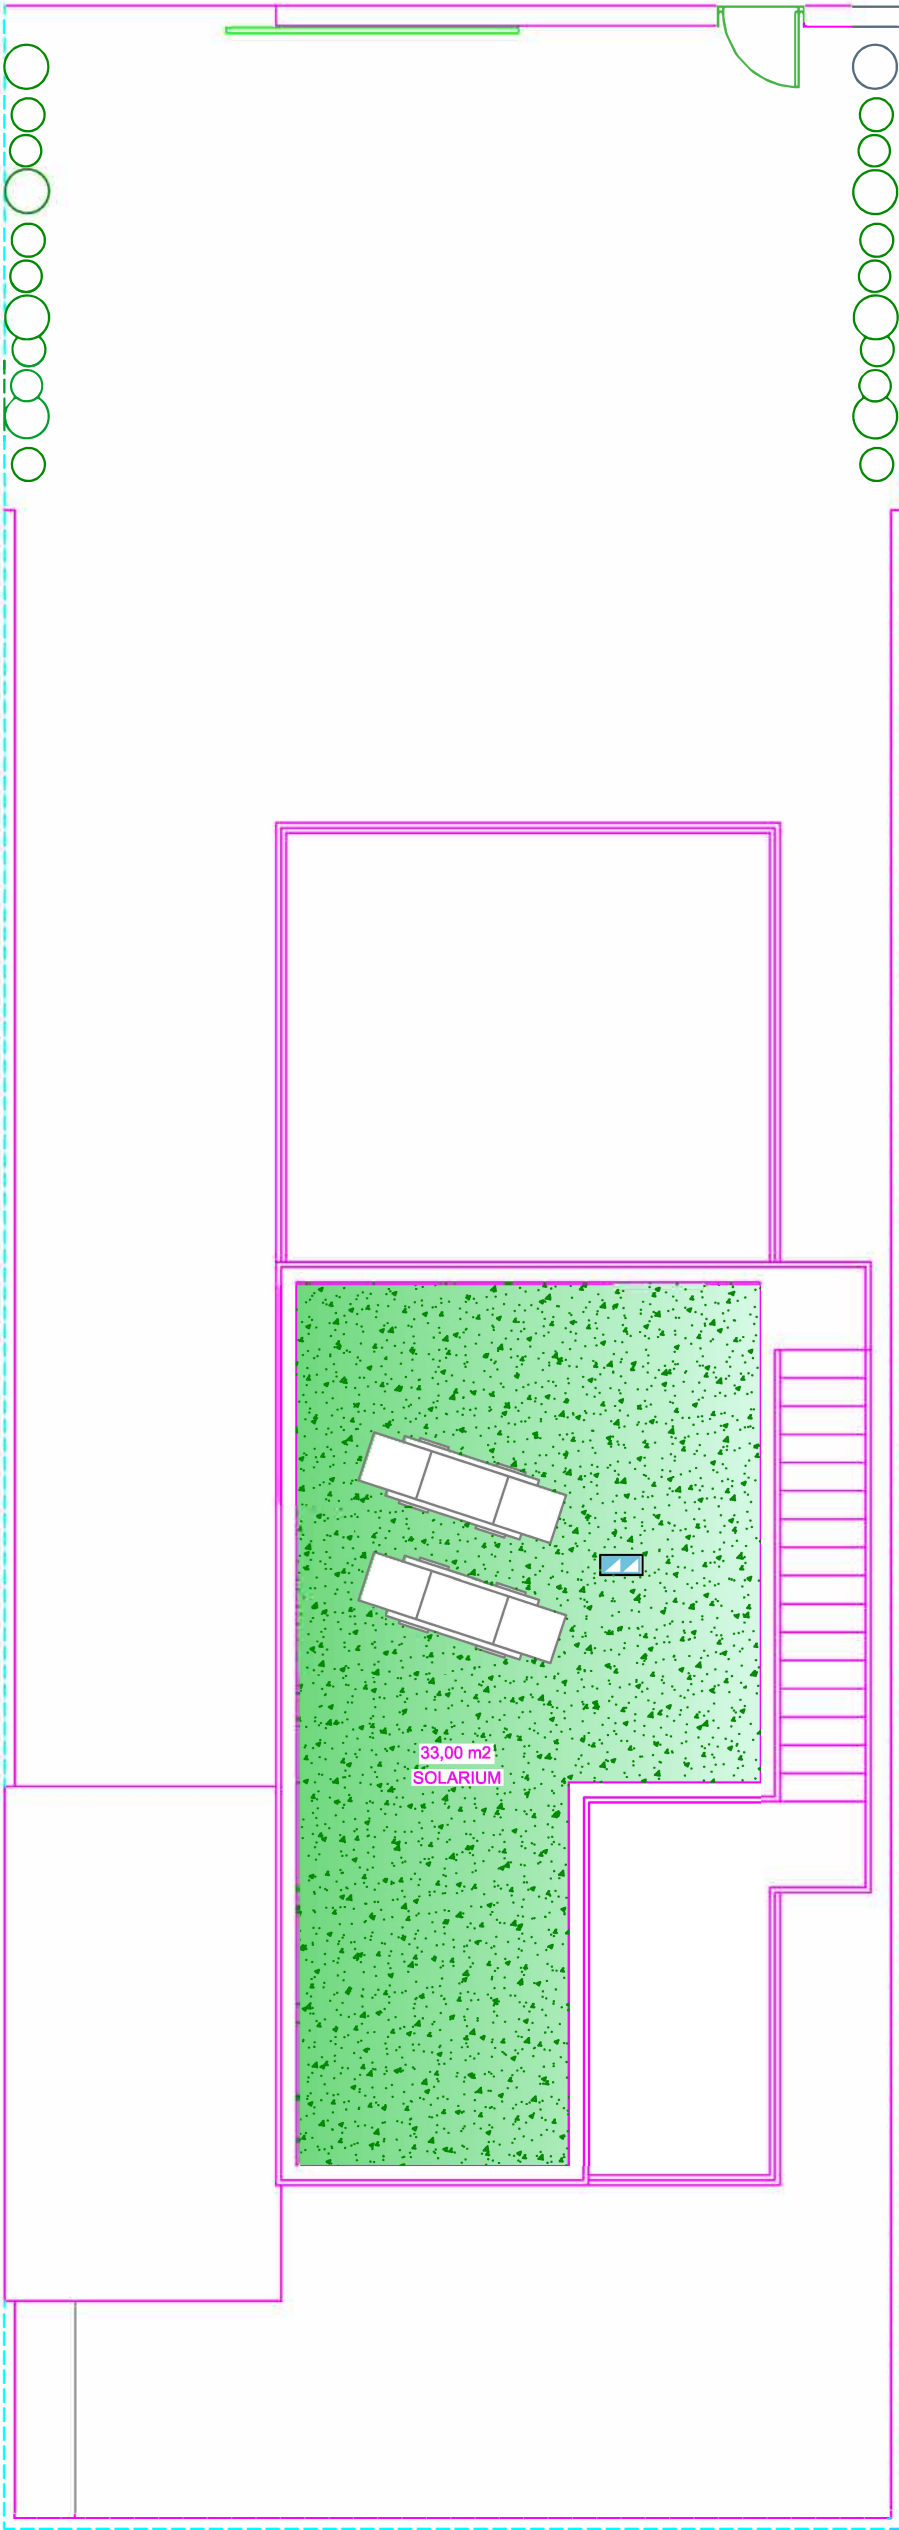

PLANTA SOLARIUM

SUPERFICIES		DESCRIPCIÓN :		TYPE
SUP. CONST. en VIV.		106,00 m2		
SUP. TRASTERO O GARAJE		13,21 m2		
SUP. SOLARIUM		27,20 + 33,00 m2		
SUP. EXTERIOR. P. BAJA		144,06 m2		
SUP. PARCELA		222,27 m2		
THE DESIGN CAN BE DISTRIBUTIVELY MODIFIED DUE TO TECHNICAL REASONS		VILLAS 14 to 20		REFERENCIA :
		CLIENTE :		FECHA : FEB 2024
		ESCALA : 1:75		HOJA N° : 2
		Antonio Onsurbe Sanchez n° col. 941 C.O.A.A.T.M.U.		Revis: 0
		Francisco Blanco Puleit n° col. 5867 C.O.A.C.V.		
		Tlf. 637 550 958 email info@ledrifa.com		