


| Villa C | Site plan

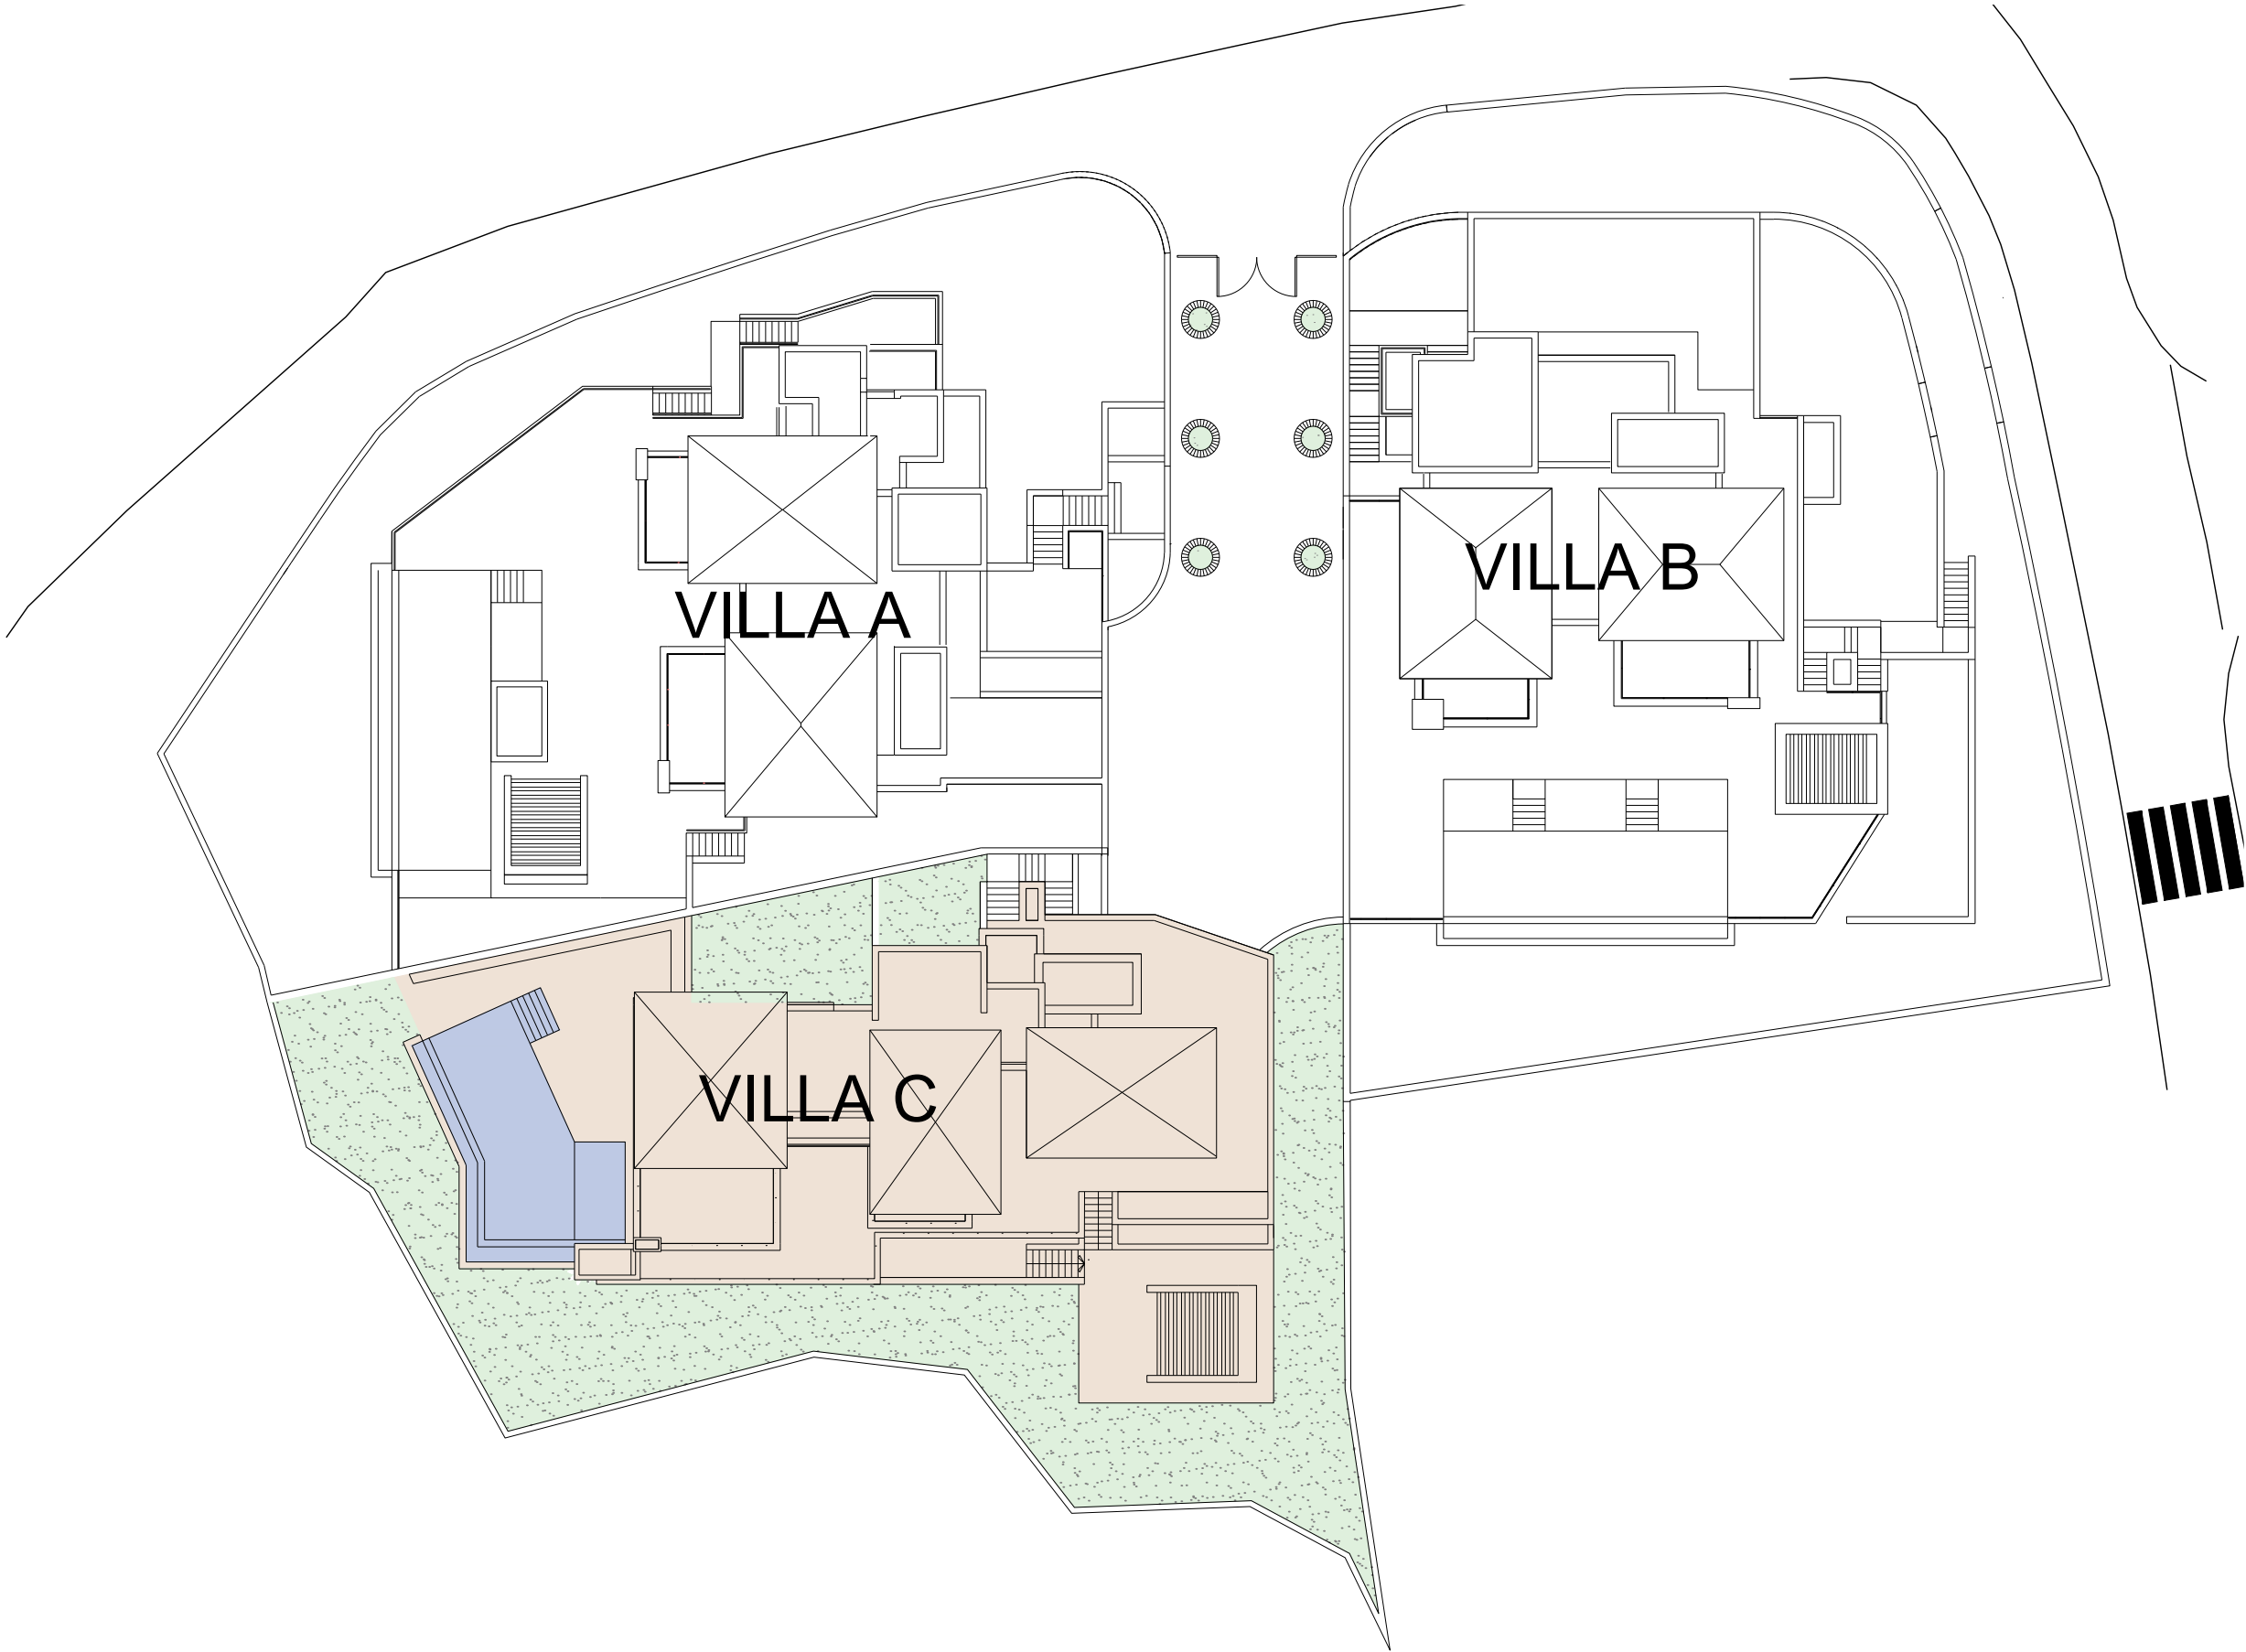

Built closed area	577,75 m ²
Covered terrace	55,15 m ²
Open terrace	352,60 m ²
Open terrace pergola	20,00 m ²
Total terrace	427,75 m ²
Pool	51,50 m ²
Total built area	1.057,00 m ²


5



6


1.057,00 m²



2

1m 5m 10m
SCALE 1:300

This document is for information only. The areas and measurements are approximate and may be modified for technical reasons and/or administrative issues. The room areas marked on the drawing are usable space.

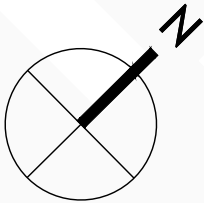


Entertainment level

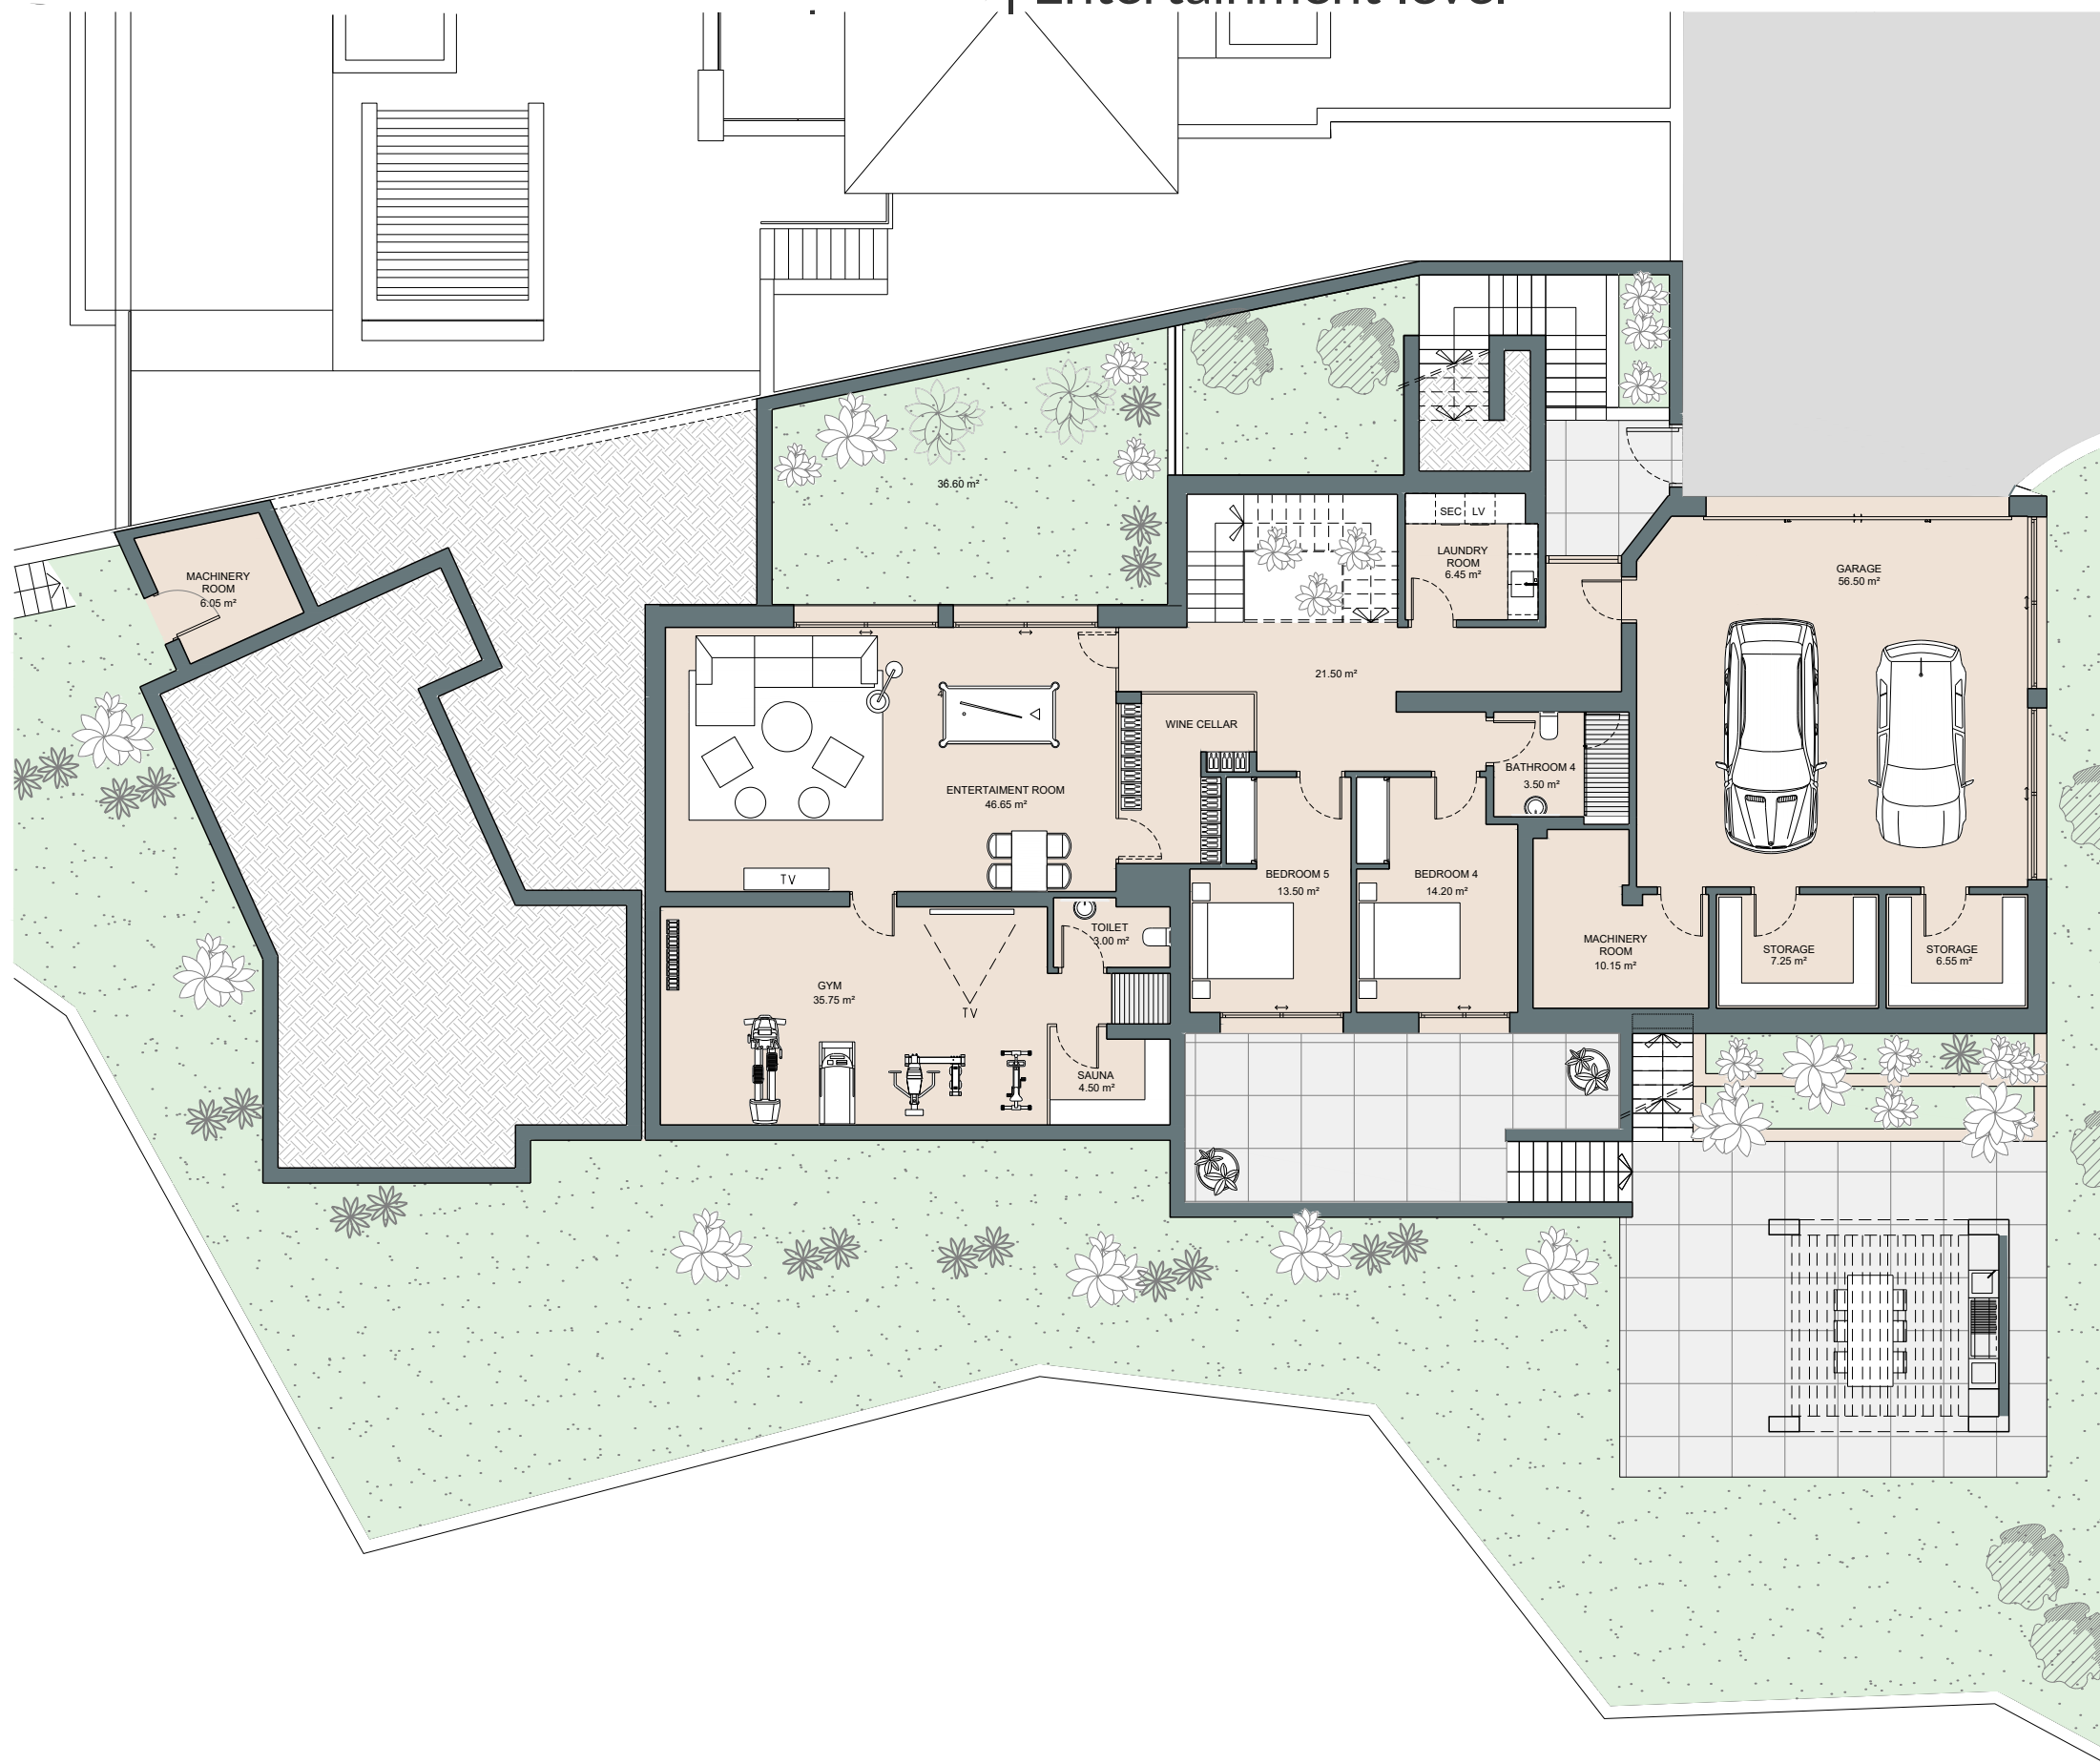


Built closed area	577,75 m ²
Covered terrace	55,15 m ²
Open terrace	352,60 m ²
Open terrace pergola	20,00 m ²
Total terrace	427,75 m ²
Pool	51,50 m ²
Total built area	1.057,00 m ²



5 6 1.057,00 m² 2

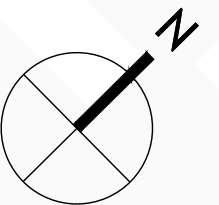

| Villa C | Ground floor

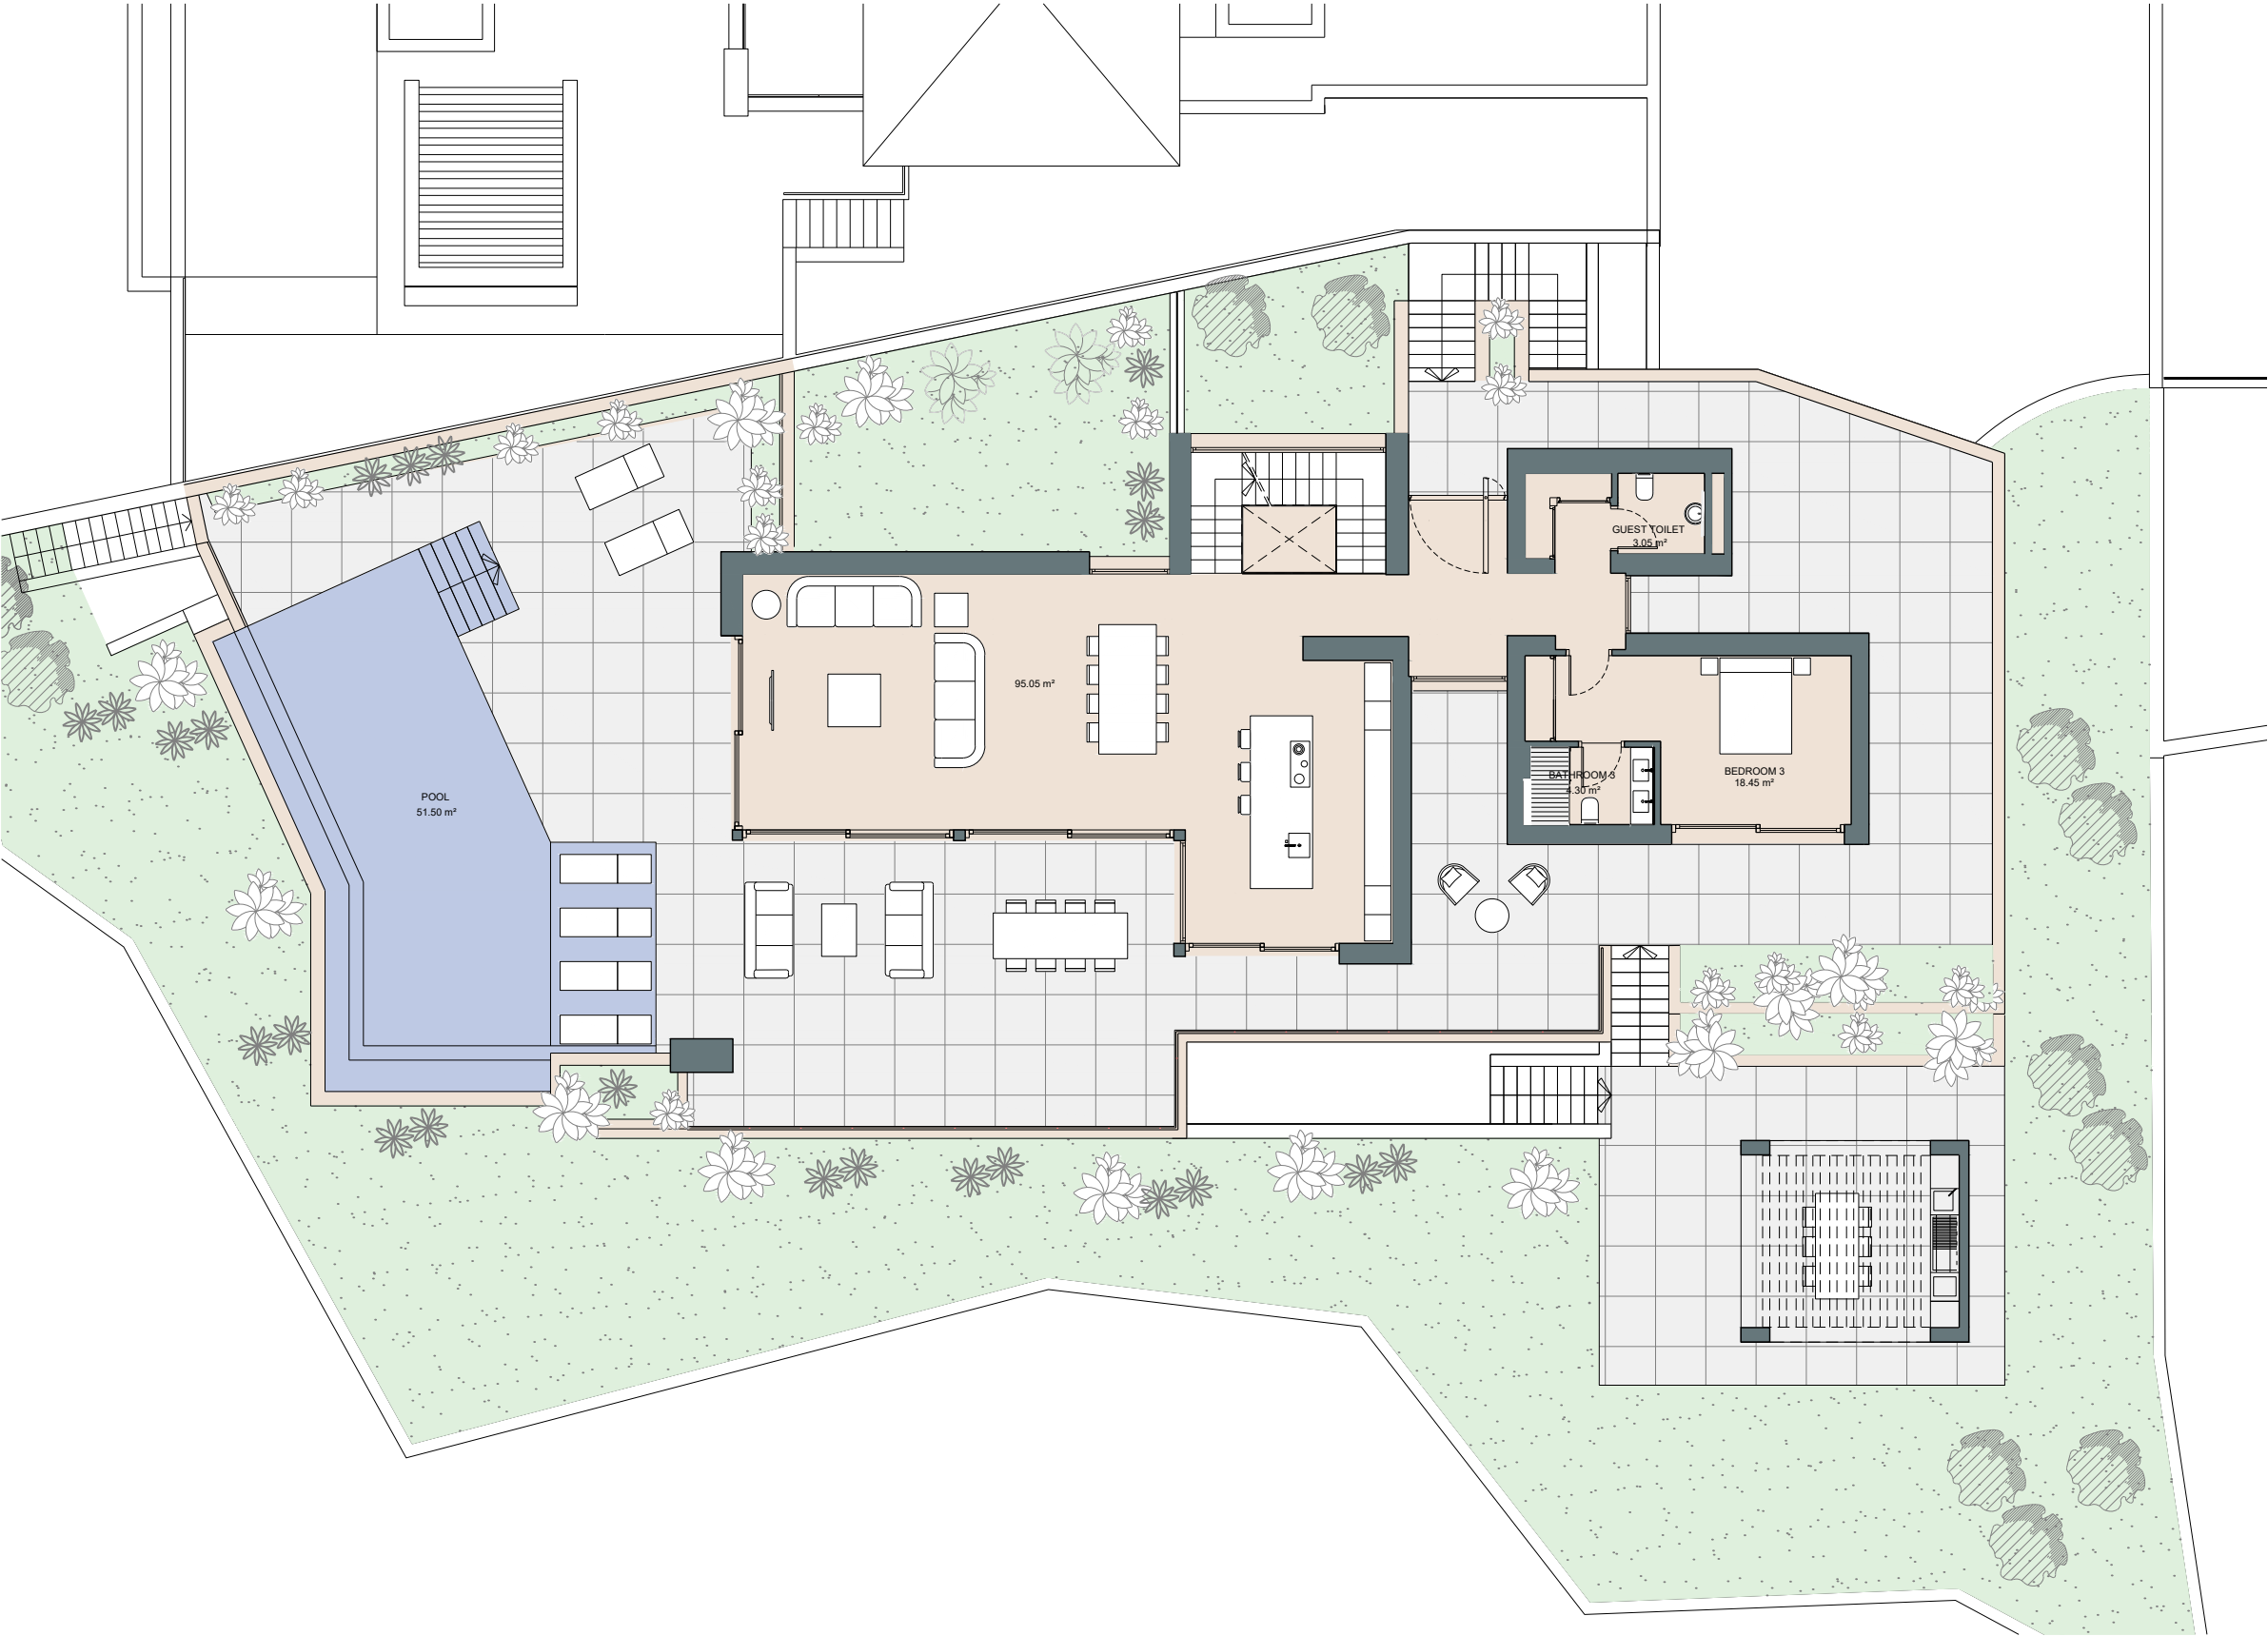


Built closed area	577,75 m²
Covered terrace	55,15 m²
Open terrace	352,60 m²
Open terrace pergola	20,00 m²
Total terrace	427,75 m²
Pool	51,50 m²
Total built area	1.057,00 m²


5


6


1.057,00 m²


2

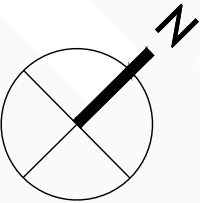

| Villa C | First level



Built closed area	577,75 m ²
Covered terrace	55,15 m ²
Open terrace	352,60 m ²
Open terrace pergola	20,00 m ²
Total terrace	427,75 m ²
Pool	51,50 m ²
Total built area	1.057,00 m ²


5


6


1.057,00 m²


2

