


PLANTA ALTA

Escala 1/100

2B

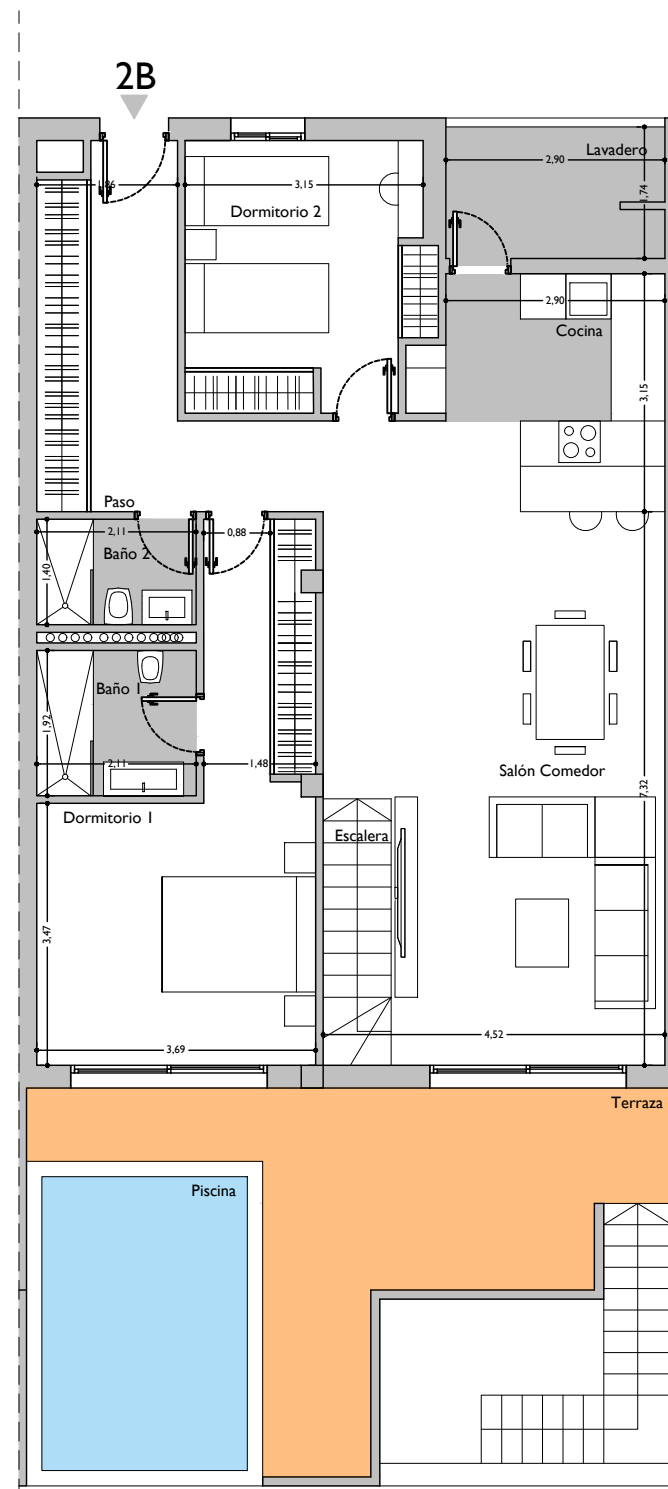

PLANTA ALTA

Escala 1/100

2B

CUADRO DE SUPERFICIES

VIVIENDA 2-1-2B	M3DULO I
PLANTA BAJA	SUP. 3UTIL
ESTAR	19.00 m ²
DORMITORIO 3	29.20 m ²
BA3O 3	5.20 m ²
DORMITORIO 4	10.40 m ²
BA3O 4	7.25 m ²
ESCALERA	4.00 m ²
CUARTO TECNICO	11.15 m ²
TOTAL	86.20 m²

PATIO	8.00 m ²
ESCALERA	4.55 m ²

PLANTA PRIMERA	SUP. 3UTIL
PASO	11.10 m ²
SALON - COMEDOR	33.05 m ²
COCINA	8.41 m ²
LAVADERO	6.30 m ²
DORMITORIO 1	18.25 m ²
BA3O 1	4.00 m ²
DORMITORIO 2	11.30 m ²
BA3O 2	2.95 m ²
TOTAL	95.36 m²
TOTAL SUP. 3UTIL	181.56 m²
TOTAL SUP. CONS. + COMUNES	270.28 m²
SUP. PLAZA GARAJE + COMUNES	76.60 m²

TERRAZA DESCUBIERTA	19.85 m ²
PISCINA	13.40 m ²

