

VILLA 2 | FIRST FLOOR



VILLA 2	
Plot area	892,95 m ²
FIRST FLOOR	
Living upstairs	8,89 m ²
First floor hallway	8,84 m ²
Bedroom B2	15,94 m ²
Bathroom bedroom B2	4,67 m ²
Bedroom B3	20,75 m ²
Bathroom bedroom B3	5,12 m ²
Master dressing room	10,87 m ²
Master bathroom	13,69 m ²
Master bedroom	19,45 m ²
Net floor area	108,22 m ²
Bedrooms B2 & B3 Terrace	65,23 m ²
Master Bedroom Terrace	29,76 m ²
Built-up area	151,44 m ²

SUMMARY	
Built-up area	
Built-up area above ground	371,88 m ²
Built-up area underground	727,91 m ²
TOTAL	1099,79 m ²
Exterior area	
Terrace	169,40 m ²
Covered terrace	126,05 m ²
Pergola terrace	73,37 m ²
Solarium	28,39 m ²
TOTAL	397,21 m ²
Garden + free area	418,74 m ²
Indoor pool	29,00 m ²
Pool ground floor	48,00 m ²
Fire pit area	14,40 m ²
Jacuzzi solarium	12,00 m ²

arquitectos

BRŌVO

arquitectos

SALVADOR CEJUDO

ARQUITECTURA

CARLOS MORALES

Dirección

Proyecto 2024, 2º B.

41013, Marbella, Spain

T. +34 95 4789410

Fax. +34 95 4773400

info@brovo.es

www.brovo.es

Dirección

Sevilla, España, 1

20070, San Pedro de

Alcantara, Marbella

T. +34 95 2789181

carlos@brovoarquitectura.com

plano			
Vivienda 2. Planta alta			
escala			
1:100			
proyecto			
CONJUNTO DE VIVIENDAS EN CAMOJAN			
Marbella			
fecha	estado	dibujo	revisado
13 febrero 2024			
número	fase	rev	
A0.201			

VILLA 2 | GROUND FLOOR

VILLA 2	
Plot area	892,95 m ²
GROUND FLOOR	
Hall	15,29 m ²
Toilet	2,99 m ²
Stairs	13,09 m ²
Studio	13,11 m ²
Studio bathroom	4,87 m ²
Bedroom B1	17,63 m ²
Walk-in closet Bedroom B1	6,55 m ²
Bathroom bedroom B1	4,19 m ²
Kitchen	22,51 m ²
Kitchen pantry	1,75 m ²
Living - dining	74,06 m ²
Net floor area	176,04 m ²
Outdoor kitchen porch	31,05 m ²
Living porch	68,01 m ²
Fire pit area	14,40 m ²
Built-up area	211,35 m ²

SUMMARY	
Built-up area	
Built-up area above ground	371,88 m ²
Built-up area undergorund	727,91 m ²
TOTAL	1099,79 m ²
Exterior area	
Terrace	169,40 m ²
Covered terrace	126,05 m ²
Pergola terrace	73,37 m ²
Solarium	28,39 m ²
TOTAL	397,21 m ²
Garden + free area	418,74 m ²
Indoor pool	29,00 m ²
Pool ground floor	48,00 m ²
Fire pit area	14,40 m ²
Jacuzzi solarium	12,00 m ²

arquitectos

BRŌVO

arquitectos

SALVADOR CEJUDO

ARQUITECTURA

CARLOS MORALES

Dirección

Proyecto 25, 2ºB
41015, Sevilla, Spain
T: +34 95 4170450
Fax: +34 95 4170455

Dirección

Carretera Pinar, 1
29570, San Pedro de
Alcántara, Marbella
T: +34 95 3181 151


www.bravo.es

www.3181.es

carlos@carlosmoralessa.com

plano	Vivienda 2. Planta baja		
escala	1:100		
proyecto	CONJUNTO DE VIVIENDAS EN CAMOJAN Marbella		
fecha	13 febrero 2024	estado	dibujo
número	A0.200	fase	rev

VILLA 2 | ROOF

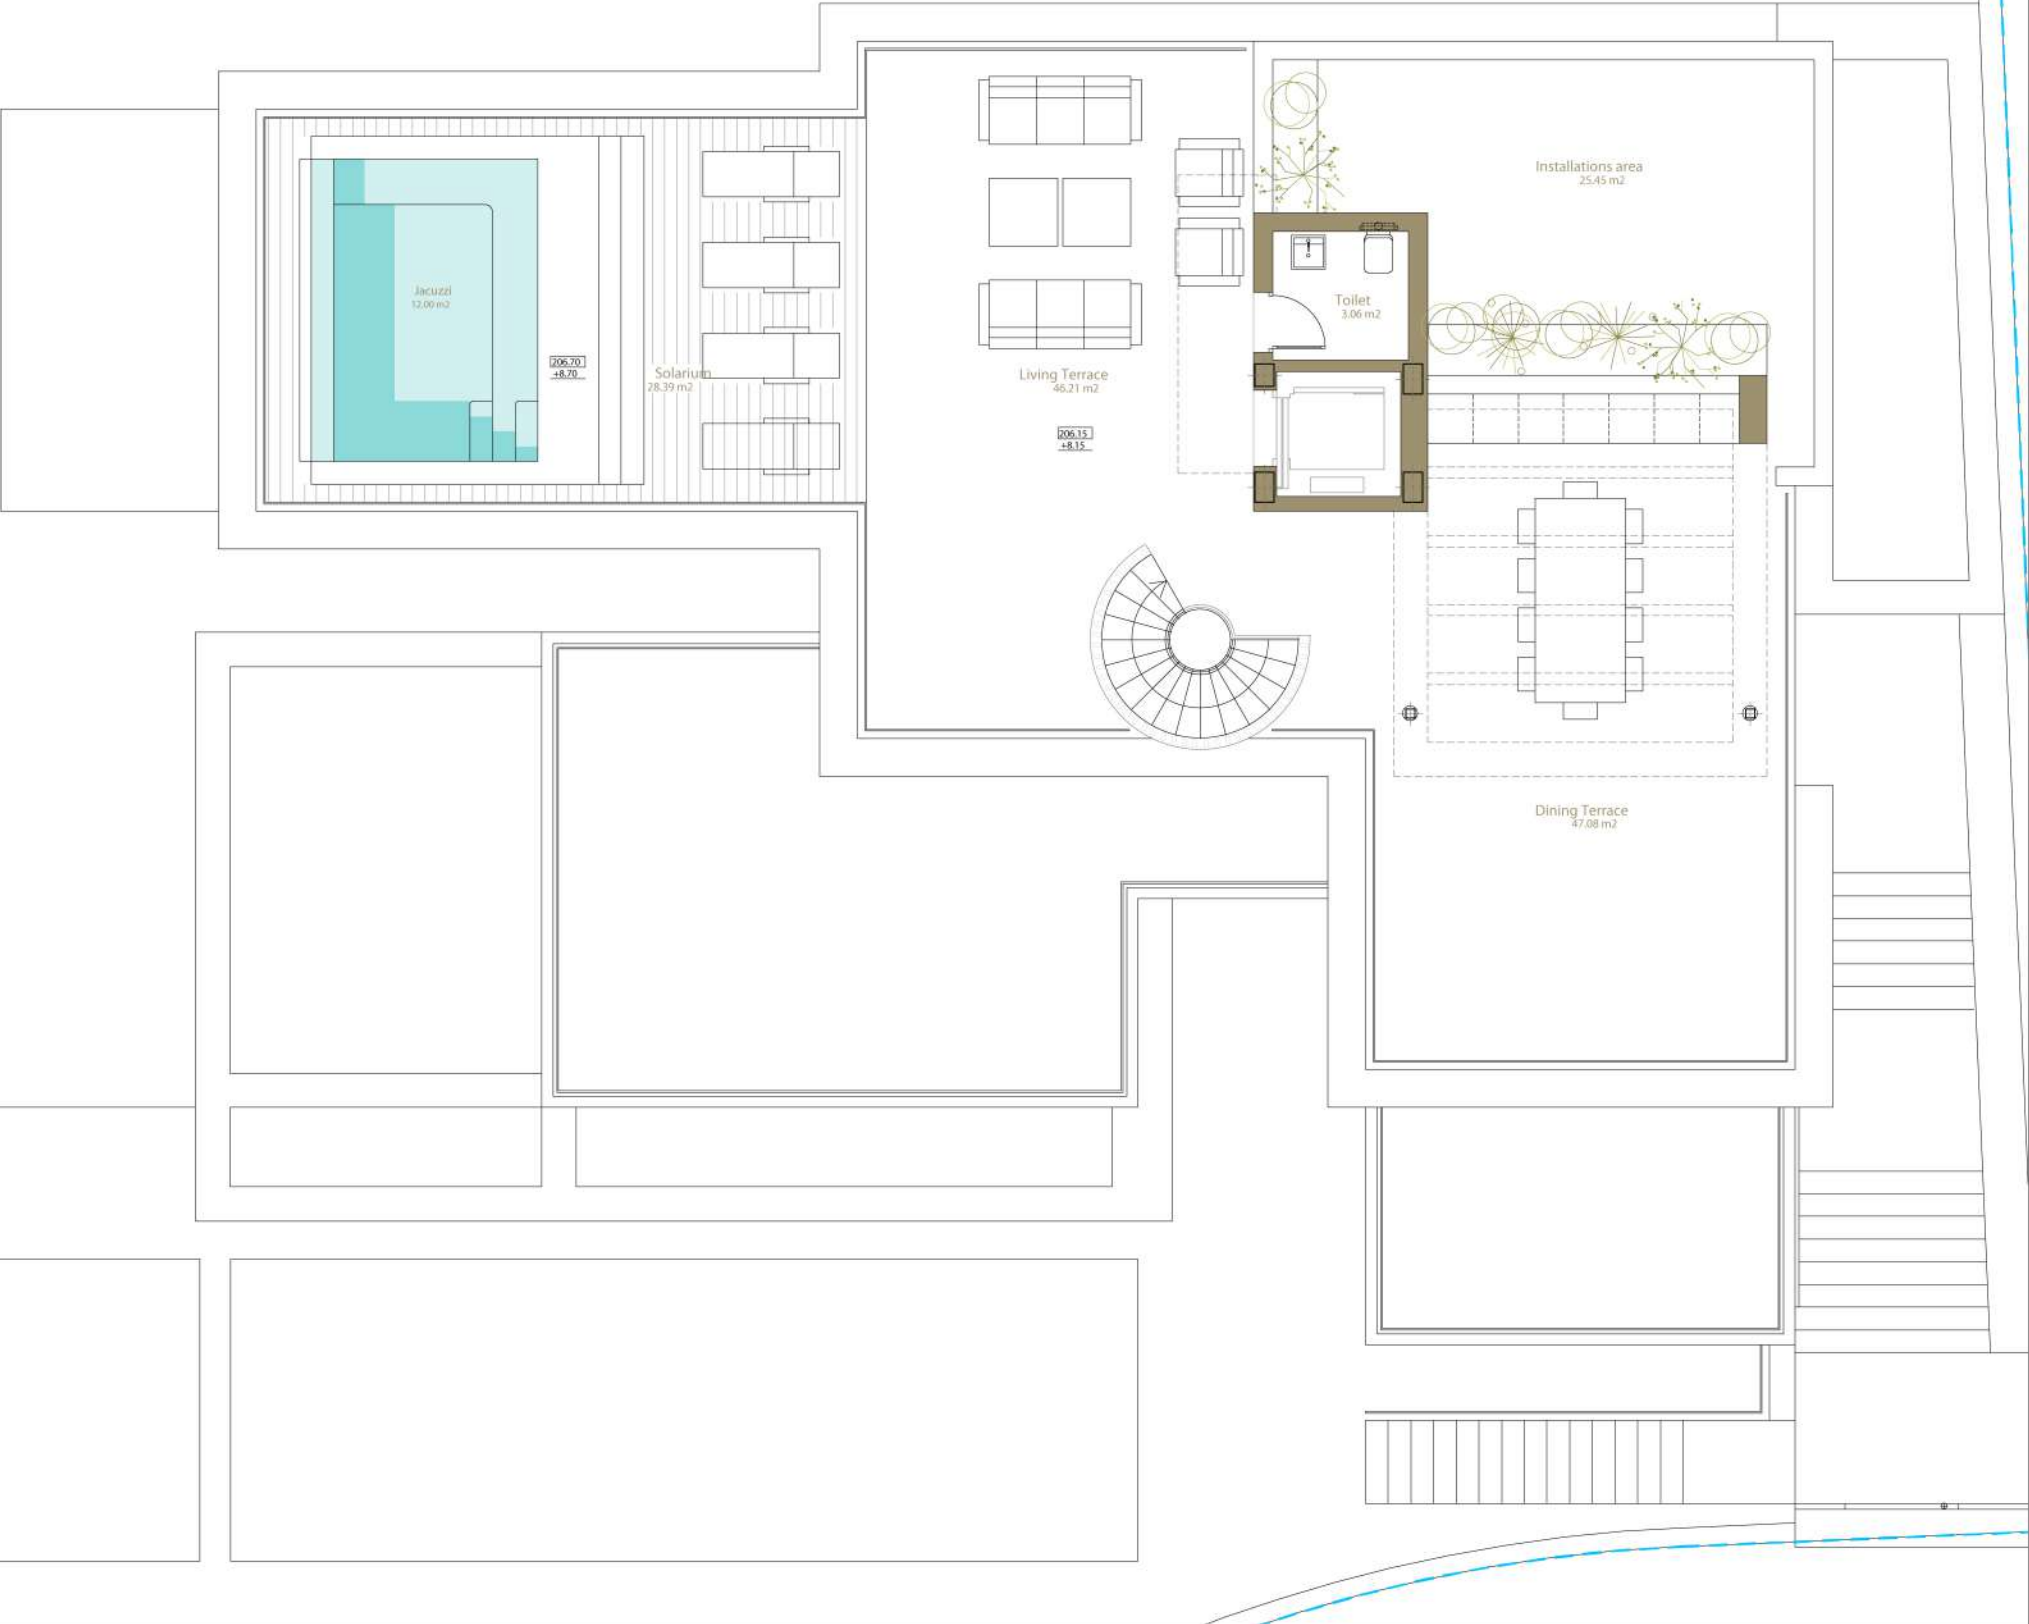

VILLA 2	
Plot area	892,95 m ²
ROOF	
Toilet	3,06 m ²
Solarium	28,39 m ²
Living terrace	46,21 m ²
Dining terrace	47,08 m ²
Installations area	25,45 m ²
Net floor area	150,19 m ²
Built-up area	9,09 m ²

SUMMARY		
Built-up area		
Built-up area above ground	371,88 m ²	
Built-up area undergorund	727,91 m ²	
TOTAL	1099,79 m ²	
Exterior area		
Terrace	169,40 m ²	
Covered terrace	126,05 m ²	
Pergola terrace	73,37 m ²	
Solarium	28,39 m ²	
TOTAL	397,21 m ²	
Garden + free area	418,74 m ²	
Indoor pool	29,00 m ²	
Pool ground floor	48,00 m ²	
Fire pit area	14,40 m ²	
Jacuzzi solarium	12,00 m ²	

arquitectos

BRŌVO

arquitectos

SALVADOR CEJUDO

arquitectura

CARLOS MORALES

Dirección

Proyecto 22, 2º B
41018, San Pedro de
Albarracín, Sevilla
T: +34 95 4750432
Fax: +34 95 4750438

Info@brovo.es

www.brovo.es

Dirección

Carla Tenorio, 1
29015, San Pedro de
Albarracín, Sevilla
T: +34 95 4750432
carla@cmarquitectura.com

plano
Vivienda 2. Cubierta

escala
1:100

proyecto
CONJUNTO DE VIVIENDAS EN CAMOJAN
Marbella

fecha	estado	dibujo	revisado
13 febrero 2024			
número	fase	rev	
A0.202			

VILLA 2 | BASEMENT -1

VILLA 2	
Plot area	892,95 m2
BASEMENT -1	
Hall	14,13 m2
Stairs	13,11 m2
Bedroom hallway	4,32 m2
Bedroom B4	15,54 m2
Bathroom bedroom B4	4,13 m2
Bedroom B5	17,58 m2
Bathroom bedroom B5	5,10 m2
Home cinema	30,48 m2
Cellar	7,85 m2
Recreation room	74,40 m2
Toilet hallway	2,85 m2
Toilet	4,62 m2
Storage	9,57 m2
Gym	44,03 m2
Indoor pool	29,00 m2
Gym Wellness & Spa	20,46 m2
Net floor area	297,17 m2
Built-up area	357,77 m2

SUMMARY	
Built-up area	
Built-up area above ground	371,88 m2
Built-up area undergorund	727,91 m2
TOTAL	1099,79 m2
Exterior area	
Terrace	169,40 m2
Covered terrace	126,05 m2
Pergola terrace	73,37 m2
Solarium	28,39 m2
TOTAL	397,21 m2
Garden + free area	418,74 m2
Indoor pool	29,00 m2
Pool ground floor	48,00 m2
Fire pit area	14,40 m2
Jacuzzi solarium	12,00 m2

arquitectos

BRŌVO

arquitectos

SALVADOR CEJUDO

ARQUITECTURA

CARLOS MORALES

Direccion

Proyecto del 2º B
R10111, Sotano, Sotano
T: +34 91 4710430
Fax: +34 91 4710430


Direccion

Calle Tanager, 1
28012, San Pedro de
Abadía, Madrid
T: +34 91 2788101

carlos@bravoarquitectos.com

plano			
Vivienda 2. Sótano -1			
escala			
1:100			
proyecto			
CONJUNTO DE VIVIENDAS EN CAMOJAN			
Marbella			
fecha	estado	dibujo	revisado
13 febrero 2024			
número	fase	rev	
A0.203			

VILLA 2 | BASEMENT -2

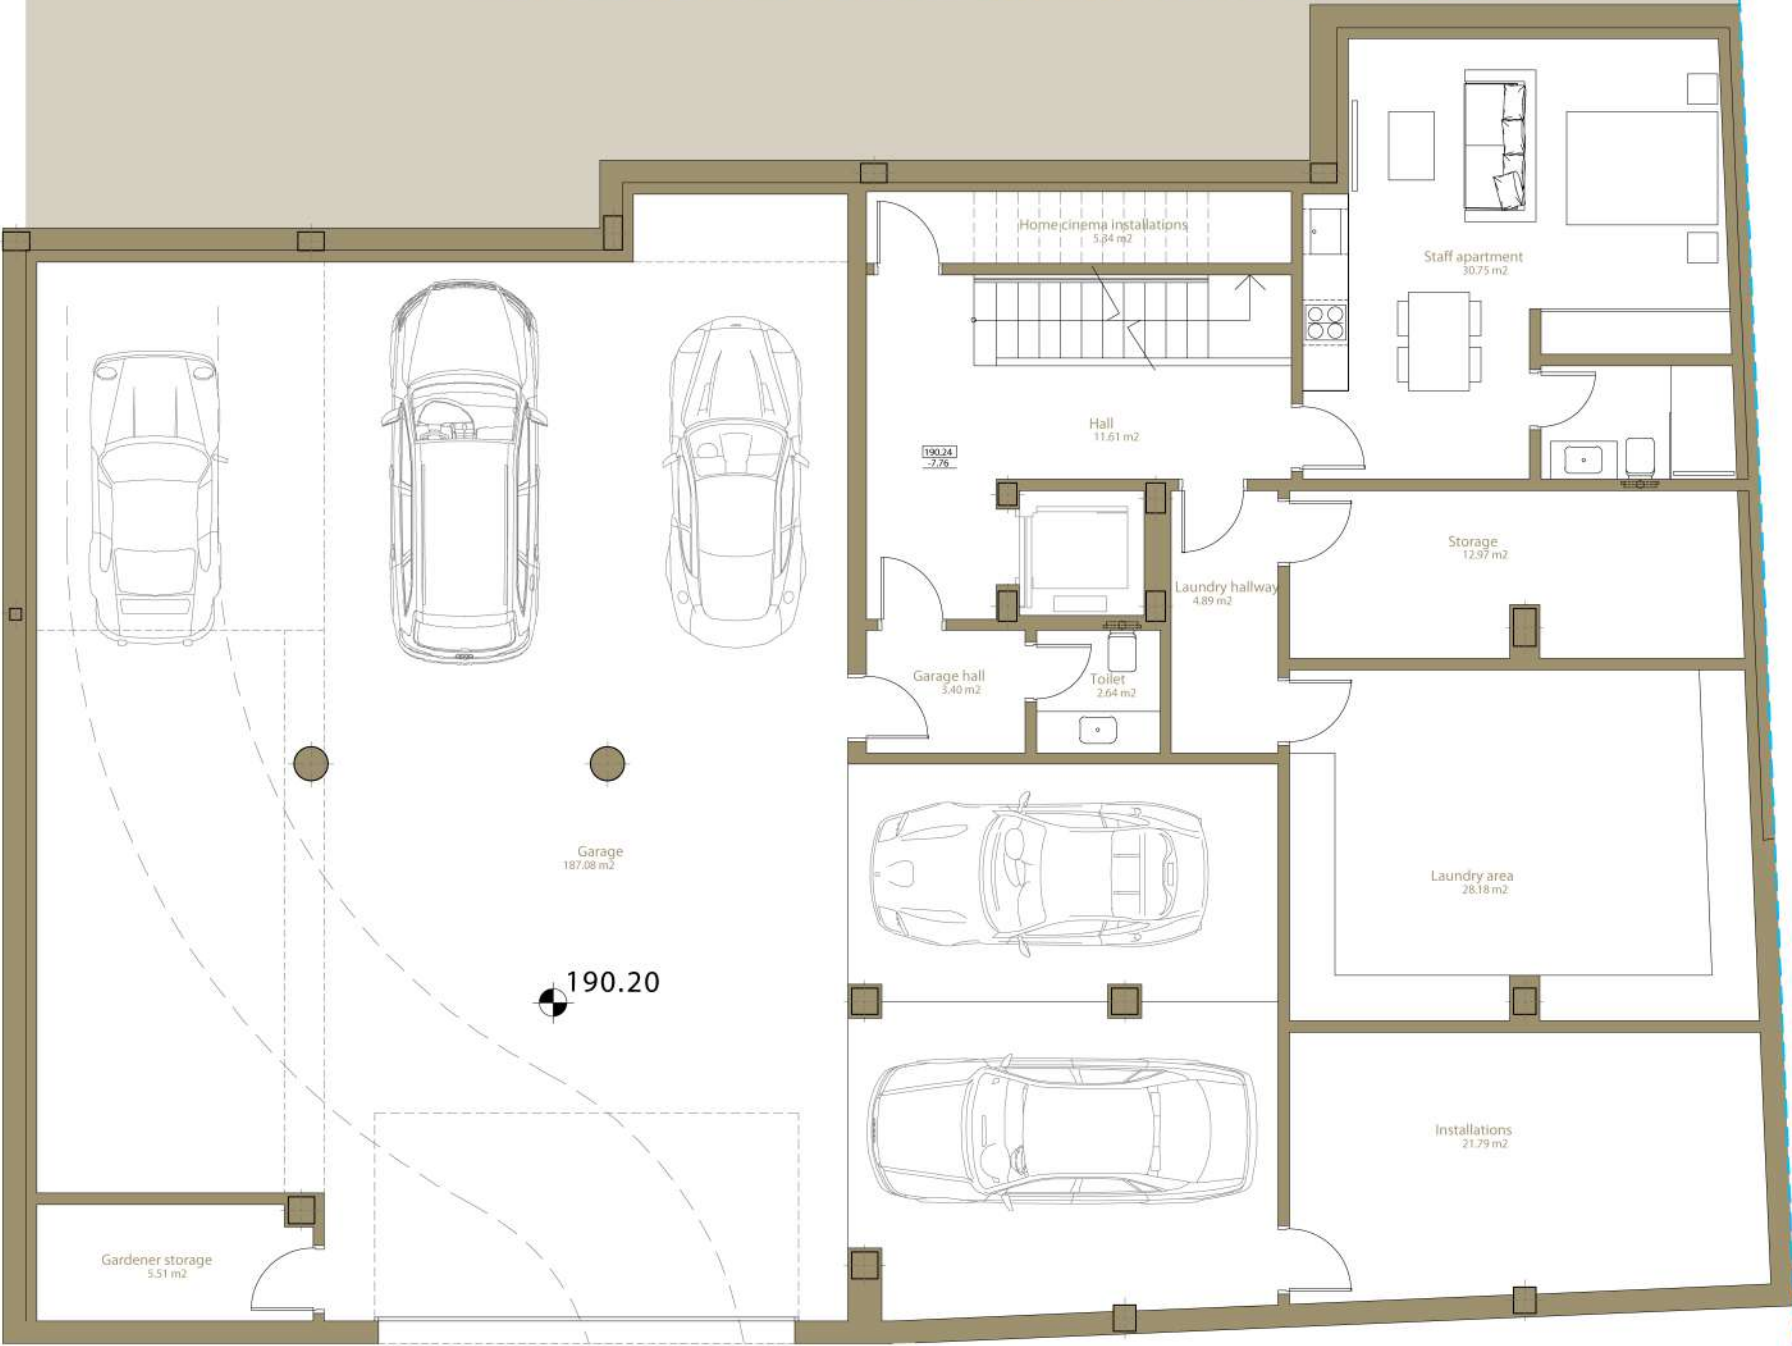

VILLA 2	
Plot area	892,95 m2
BASEMENT -2	
Hall	11,61 m2
Stairs	6,74 m2
Home cinema installations	5,34 m2
Staff apartment	30,75 m2
Storage	15,55 m2
Laundry hallway	4,89 m2
Laundry area	28,18 m2
Storage	12,97 m2
Garage hall	3,40 m2
Toilet	2,64 m2
Installations	21,29 m2
Garage	187,08 m2
Net floor area	330,44 m2
Built-up area	370,14 m2

SUMMARY	
Built-up area	
Built-up area above ground	371,88 m2
Built-up area undergorund	727,91 m2
TOTAL	1099,79 m2
Exterior area	
Terrace	169,40 m2
Covered terrace	126,05 m2
Pergola terrace	73,37 m2
Solarium	28,39 m2
TOTAL	397,21 m2
Garden + free area	418,74 m2
Indoor pool	29,00 m2
Pool ground floor	48,00 m2
Fire pit area	14,40 m2
Jacuzzi solarium	12,00 m2

arquitectos

BRŌVO

arquitectos

SALVADOR CEJUDO



CARLOS MORALES

Dirección

Proyecto 00_24_01

41013, Sevilla, Spain

T: +34 95 4701046

Fax: +34 95 4701048

info@brovo.es

www.brovo.es

Dirección

Carlos Morales

00070, San Pedro de

Alarcón, Córdoba

T: +34 95 2701047

carlos@brovoarquitectos.com

plano			
Vivienda 2. Sótano -2			
escala			
1:100			
proyecto			
CONJUNTO DE VIVIENDAS EN CAMOJAN			
Marbella			
fecha	estado	dibujo	revisado
13 febrero 2024			
número	fase		rev
A0.204			