

011_SUP. ÚTIL	
Nombre	Área

S01	
Aseo	2.23 m²
Baño 1	4.91 m²
Dormitorio 1	10.25 m²
Dormitorio 2	11.67 m²
Entrada	4.80 m²
Escaleras	3.97 m²
Jardín	46.52 m²
Pasillo	3.78 m²
Salón - cocina	32.11 m²


S02	
Almacén	1.08 m²
Baño 2	4.31 m²
Distribuidor	2.87 m²
Lavadero	5.18 m²
Patio ext.	11.36 m²
Patio int.	11.79 m²
Sala 1	15.38 m²
Sala 2	30.39 m²

Total general	202.61 m²
Interior	132.94 m²
Exterior	69.67 m²


011_SUP. ÚTIL BOJA	
011	146.23 m²

011_SUP. CONSTRUIDA	
011	159.29 m²

011_SUP. CONSTRUIDA BOJA	
011	234.27 m²

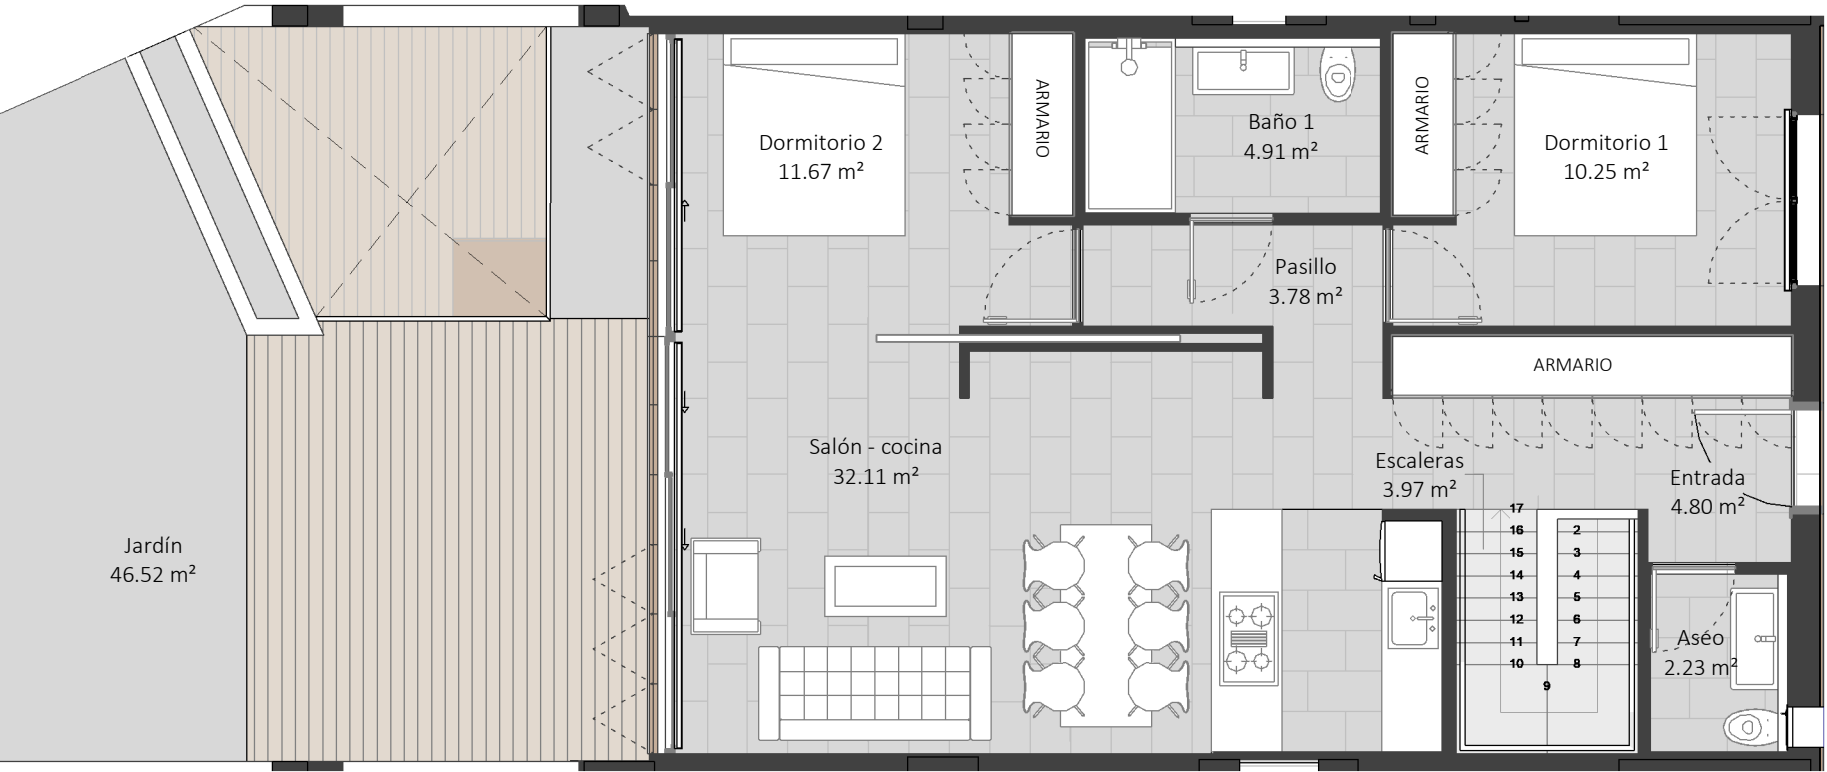


Planta Baja / GROUND FLOOR

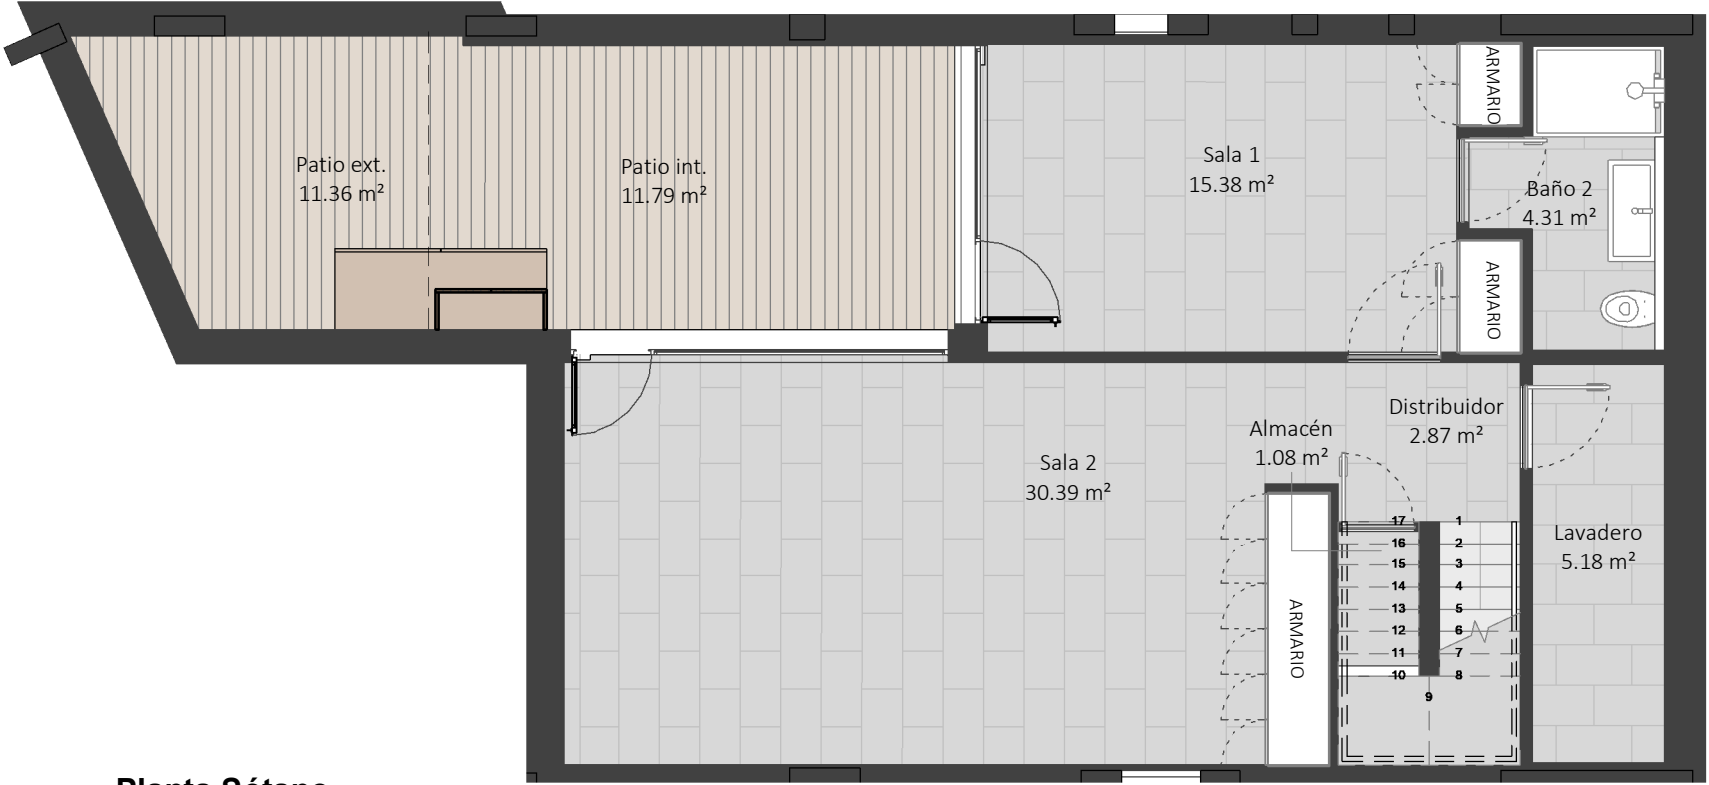

Planta Sótano / BASEMENT FLOOR

UBICACIÓN DE LA VIVIENDA

/ UNIT LOCATION

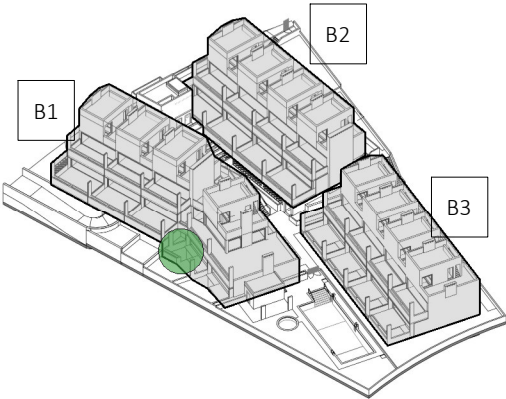

Axonometría



Planta Sótano 1




Sección Bloque 1

VIVIENDA 011 - TIPO 2


/ DWELLING 011 - TYPE 2

El documento tiene carácter meramente informativo, incluye una parte gráfica y datos relativos a superficies que pueden ser objeto de modificaciones ordenadas por los organismos públicos competentes y/o exigencias técnicas o jurídicas, siempre y cuando estén justificados y no supongan alteraciones sustanciales. El mobiliario mostrado no está incluido y el equipamiento del inmueble será el indicado en la correspondiente de memoria de calidades.

This document is for information purposes only, it includes graphics and details regarding footages wich may be subject to modifications ordered by competent public institutions and/or to comply with technical or legal requirements, provided they are justified and do not involve substantial alterations. The furniture displayed is not included; the fittings of the property will be those indicated in the corresponding building specifications.

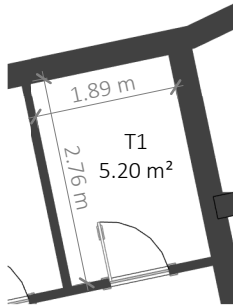


Planta Sótano 2 - zoom trastero
1 : 100 / S02 - STORAGE ROOM ZOOM

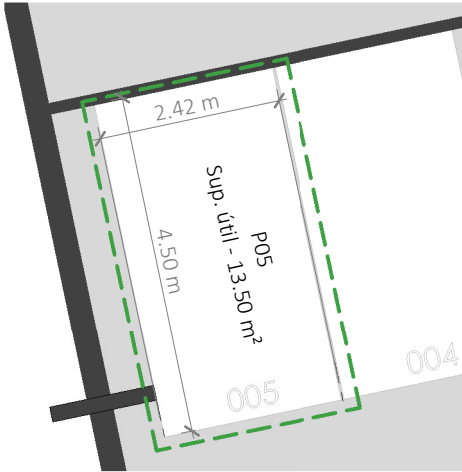

Planta Sótano 1 - zoom parking
1 : 100 / S01 - PARKING AREA ZOOM



Planta Sótano 2 - Trasteros
/ S02 - STORAGE AREA

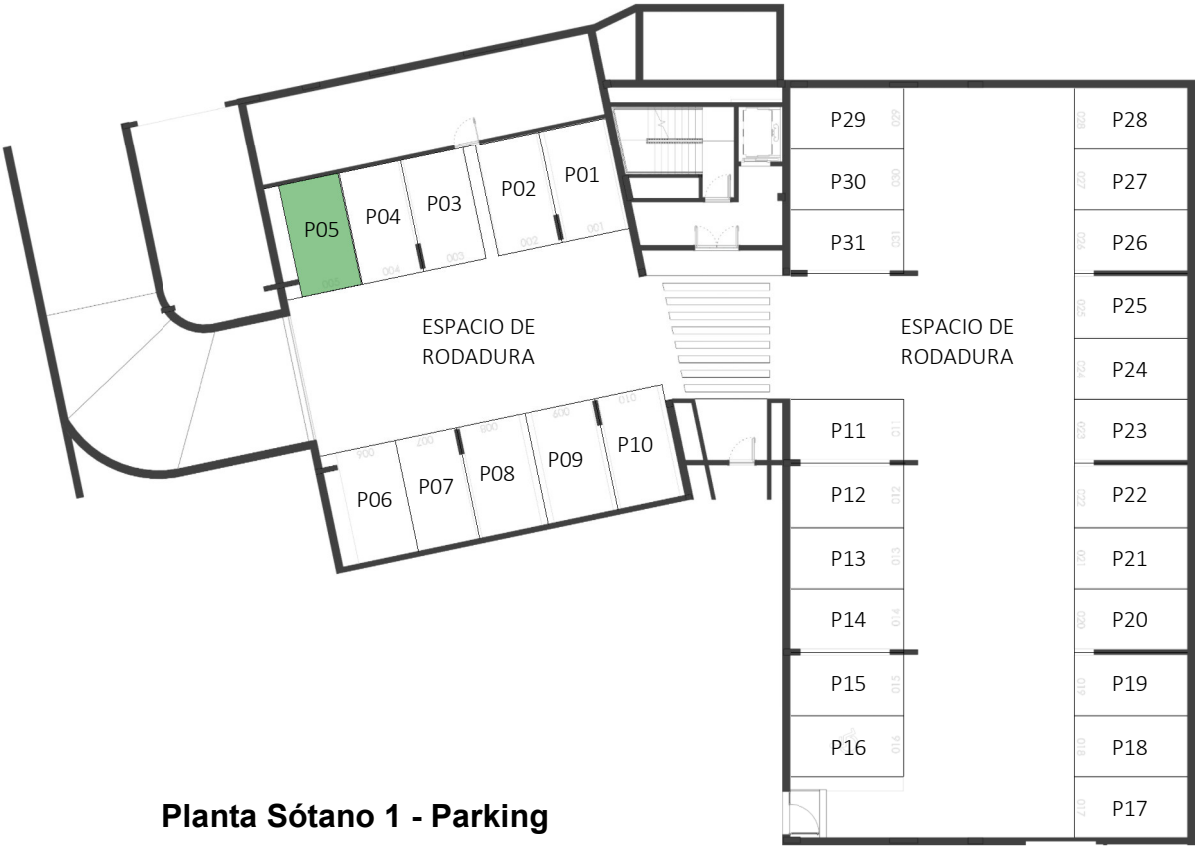

Planta Sótano 1 - Parking
/ S01 - PARKING LOTS

Vivienda	Número	Sup. Útil	Sup. Construida	SC + ppRodadura
011	P05	13.50 m²	12.62 m²	24.56 m²


VIVIENDA 011 - ANEJOS
/ DWELLING 011 - ADDITIONAL SPACES

El documento tiene carácter meramente informativo, incluye una parte gráfica y datos relativos a superficies que pueden ser objeto de modificaciones ordenadas por los organismos públicos competentes y/o exigencias técnicas o jurídicas, siempre y cuando estén justificados y no supongan alteraciones sustanciales. El mobiliario mostrado no está incluido y el equipamiento del inmueble será el indicado en la correspondiente de memoria de calidades.

This document is for information purposes only, it includes graphics and details regarding footages wich may be subject to modifications ordered by competent public institutions and/or to comply with technical or legal requirements, provided they are justified and do not involve substantial alterations. The furniture displayed is not included; the fittings of the property will be those indicated in the corresponding building specifications.

UBICACIÓN DE LA VIVIENDA

/ UNIT LOCATION

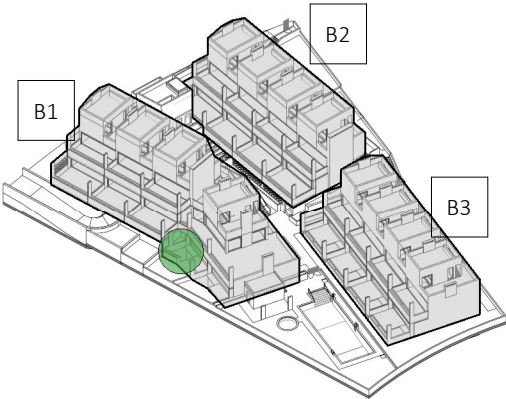

Axonometría



Planta Sótano 1



Sección Bloque 1

