

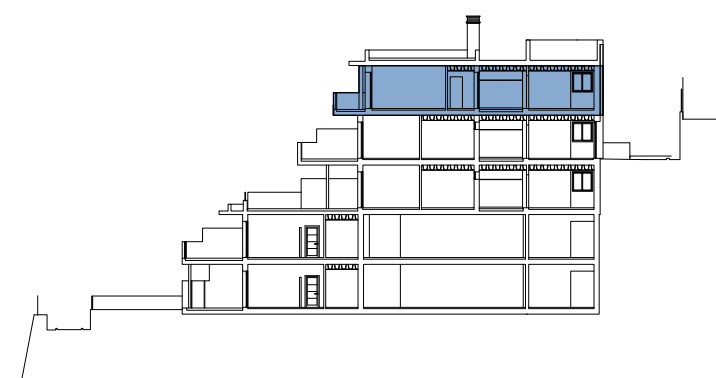


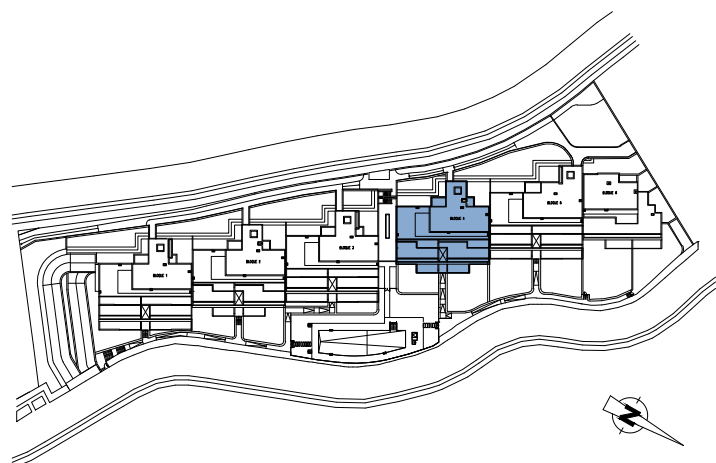

APARTAMENTO 441
3 DORMITORIOS

BLOQUE 04
NIVEL 4

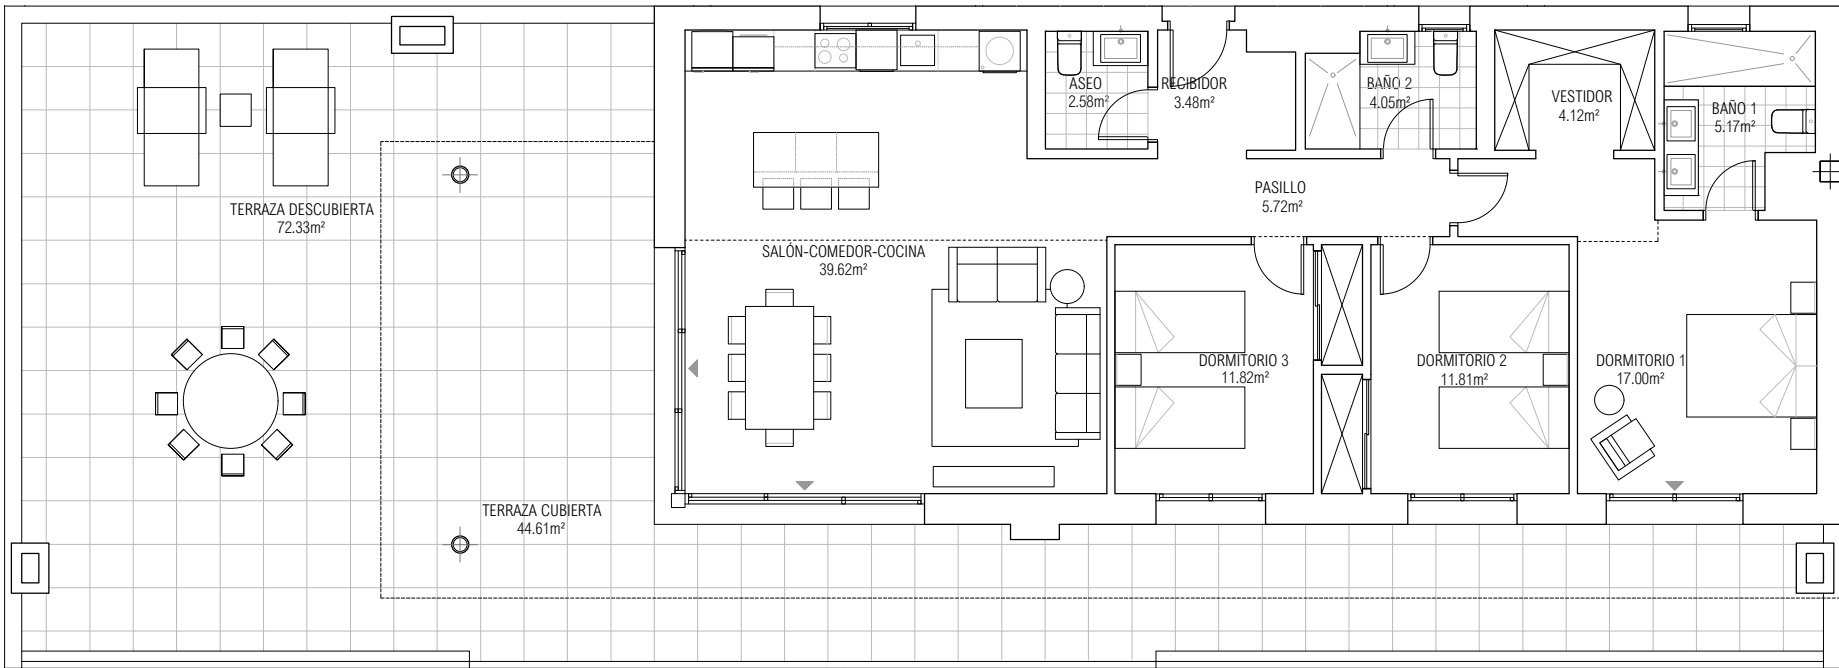


SUPERFICIES

Superficie útil vivienda	105,37 m2
Superficie construida con z.c.	151,19 m2
Superficie terraza cubierta	44,61 m2
Superficie terraza descubierta	72,33 m2

SUPERFICIE TOTAL CONSTRUIDA 268,13 m2

Superficie boja util	115,91 m2
Superficie boja construida	166,31 m2

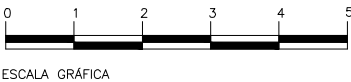

ESCALA GRÁFICA

- La información y material gráfico que aparecen en este documento son meramente indicativos, no tienen valor contractual y podrán experimentar variaciones por exigencias técnicas, legales o a iniciativa de la Dirección Facultativa.

La jardinería, decoración y mobiliario son meramente decorativos y no vinculantes. El resto de la información referida al D. 218/2005 del Gobierno de Andalucía está a disposición en nuestras oficinas para su consulta.
- Information, computer graphics and graphic documentation that appear in this brochure merely indicative, have no contractual value and are experimental due to technical, legal initiative requirements of the Project Management.

- The gardening, decoration and furniture are merely decorative and not binding. The oth information referred to in D. 218/2005 of the Government of Andalusia, is available in o offices for consultation.