
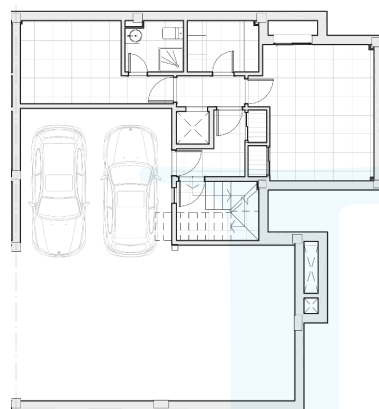


B


FLOOR PLAN

FLOORS


- HOUSE TYPE B -

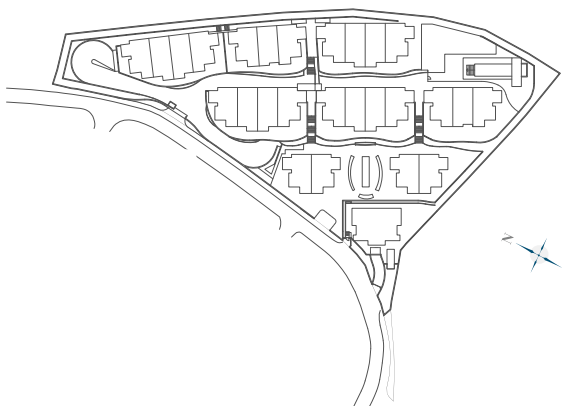


- BASEMENT -

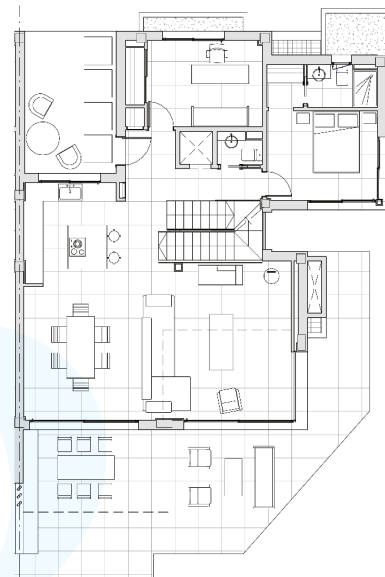

- GROUND FLOOR -

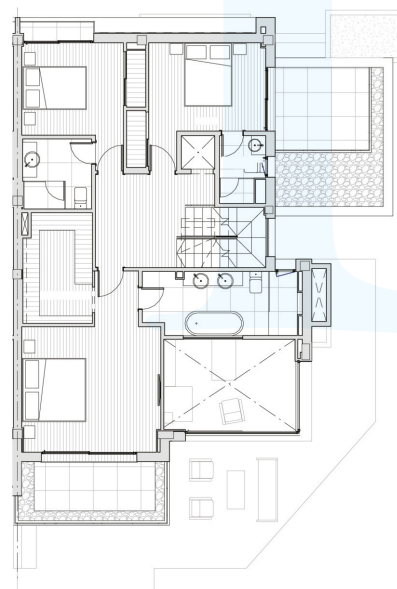

- FIRST FLOOR -

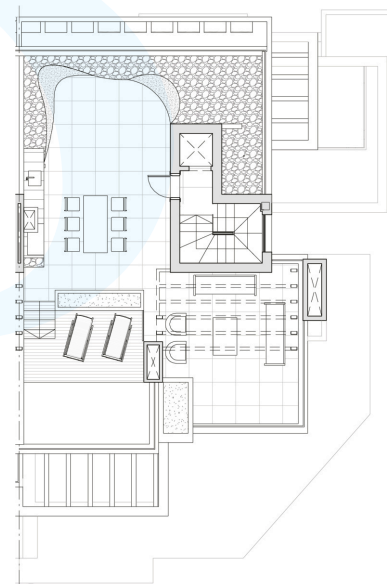

- ROOF FLOOR -

TOTAL USEFUL AREA:
416,90 m²

TOTAL USEFUL AREA
ACCORDING TO RD 218/2005:
280,72 m²

BUILT AREA



LIVING AREA	235,25 m ²
TERRACES	191,95 m ²
BASEMENT	80,97 m ²
PRIVATE GARDEN	129,75 m ²
TOTAL BUILT AREA:	508,17 m²

B

FLOOR PLAN

BASEMENT

- HOUSE TYPE B -

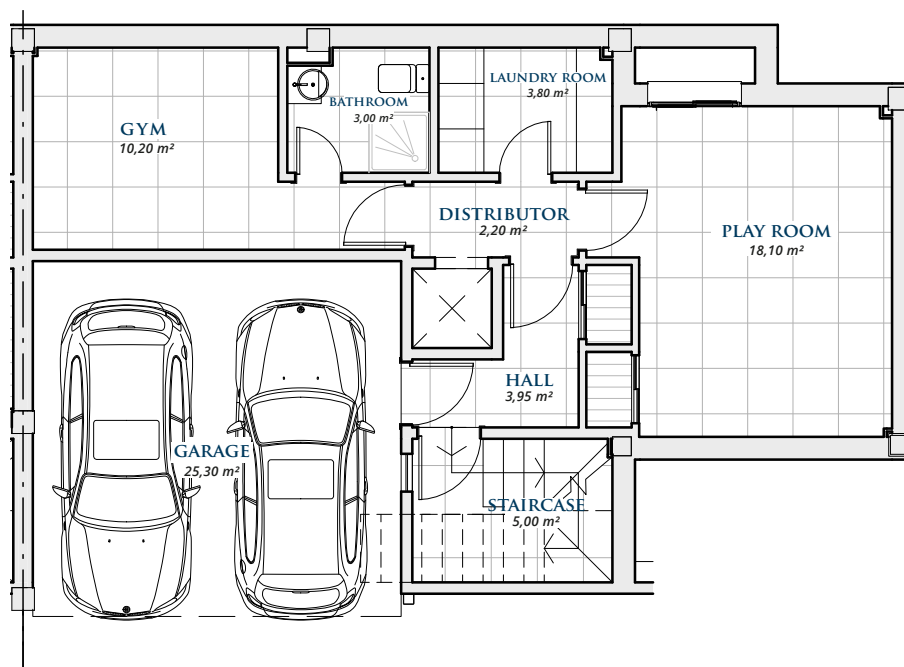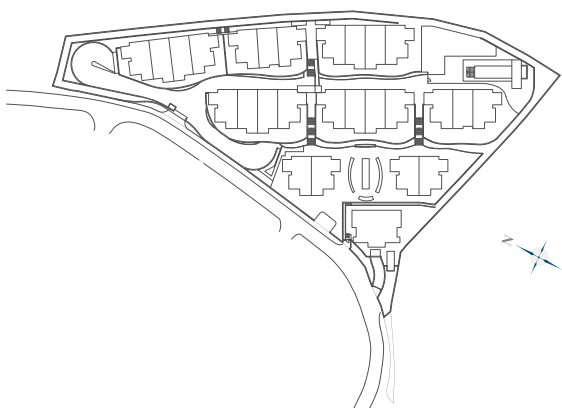

BASEMENT

Basement 57,32 m²

Garage 23,65 m²

TOTAL BUILT AREA: 80,97 m²

* Basements are subject to modifications due to installation requirements.

GRAPHIC SCALE 1:100





B

FLOOR PLAN

GROUND FLOOR

- HOUSE TYPE B -

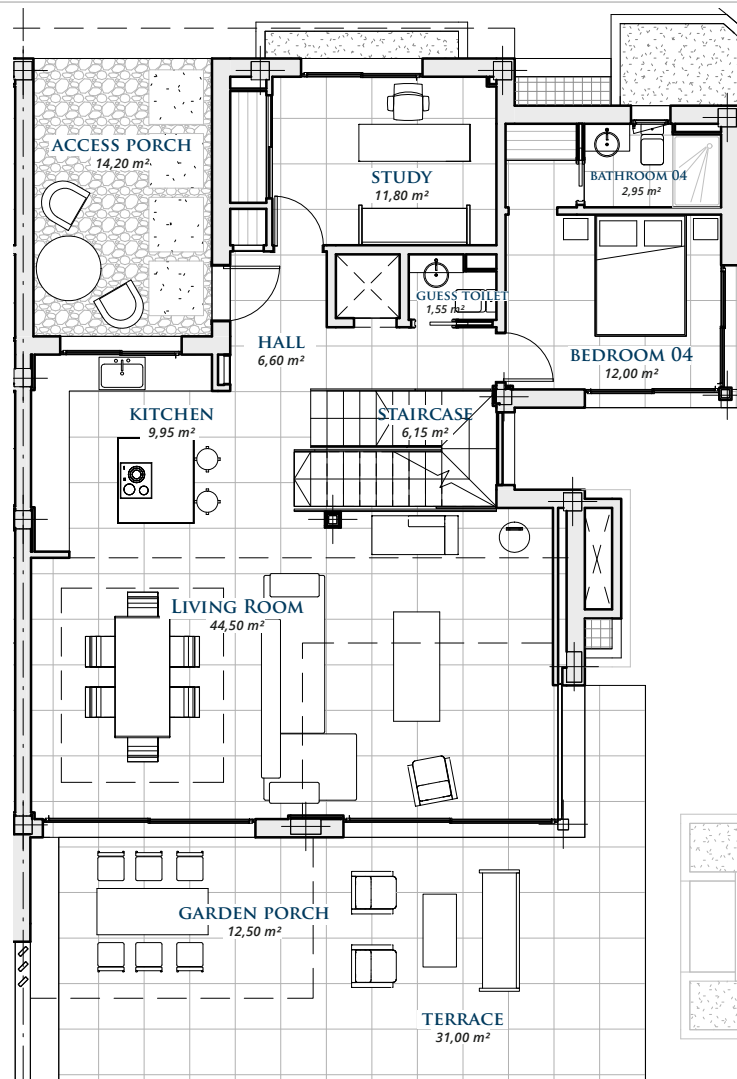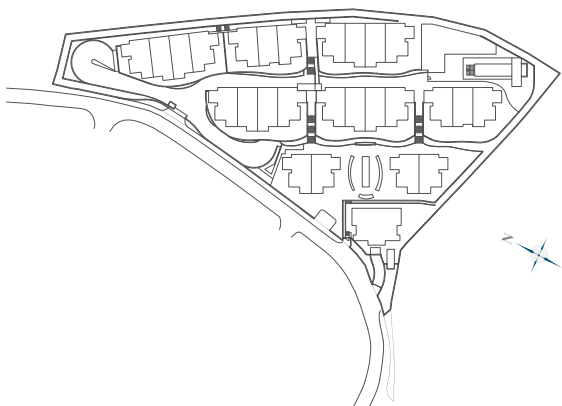

GROUND FLOOR

Living Area 121,65 m²

Terrace 54,80 m²

TOTAL BUILT AREA: 176,45 m²

GRAPHIC SCALE 1:100





B

FLOOR PLAN

FIRST FLOOR

- HOUSE TYPE B -

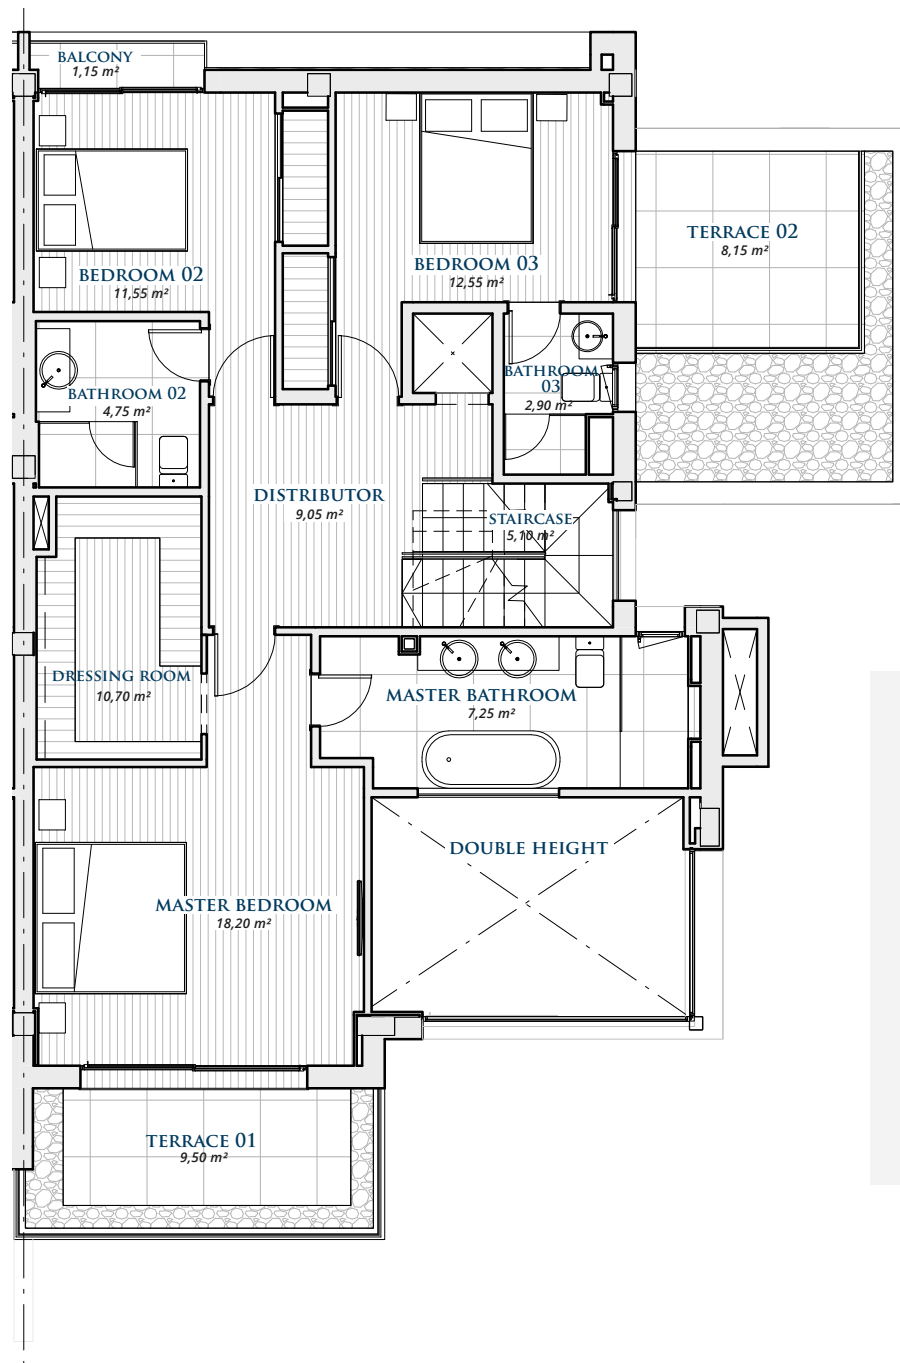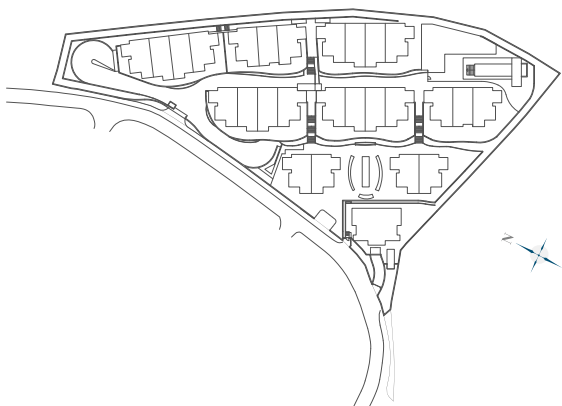

FIRST FLOOR

Living Area 101,85 m²

Terrace 31,70 m²

TOTAL BUILT AREA: 133,55 m²

GRAPHIC SCALE 1:100





B

FLOOR PLAN

ROOF FLOOR

- HOUSE TYPE B -

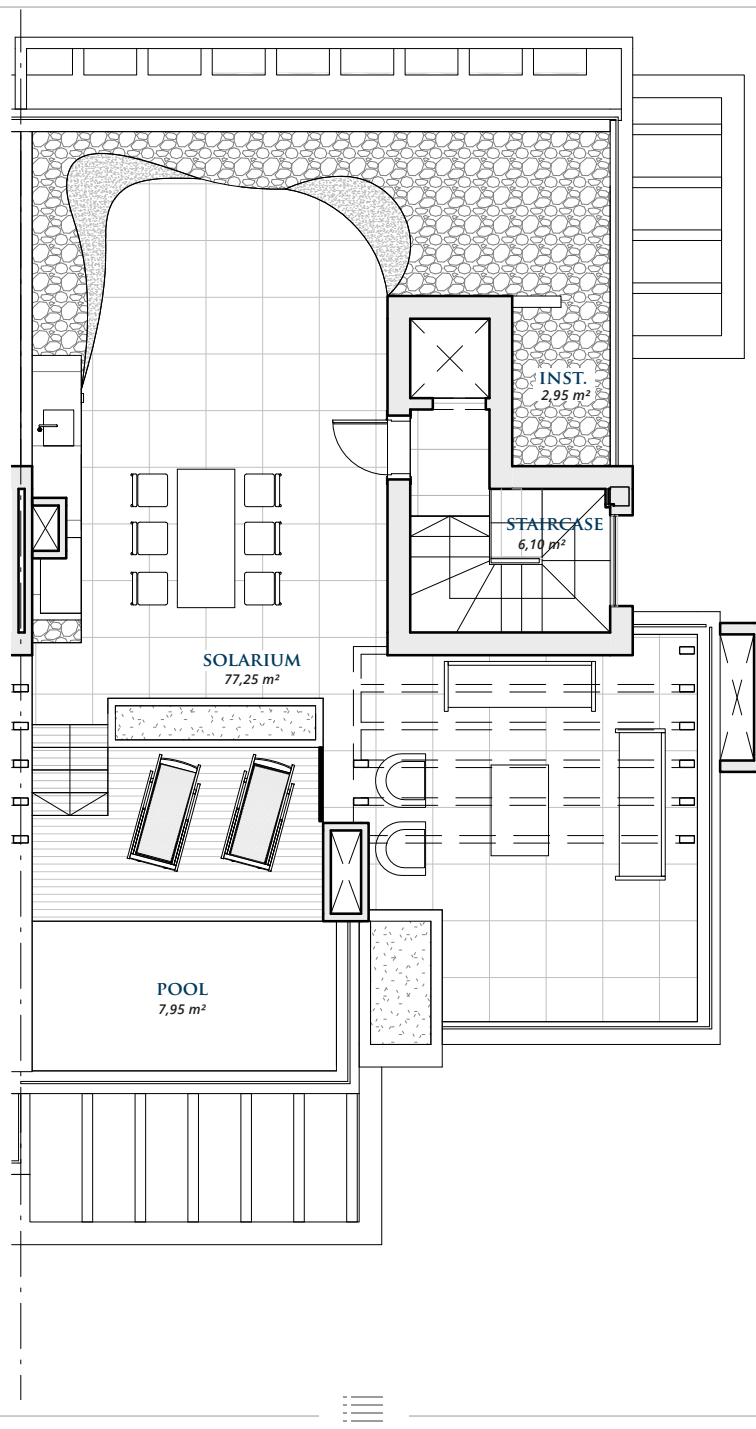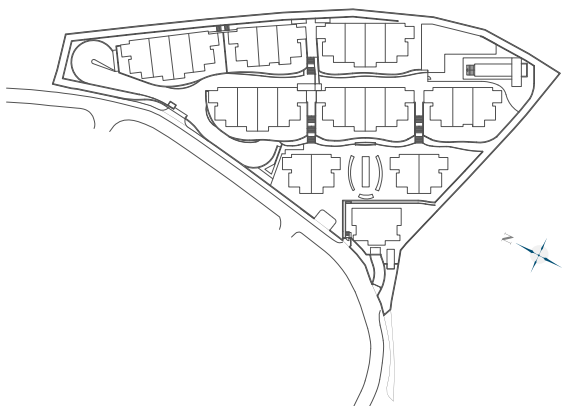

ROOF FLOOR

Closed Area 11,75 m²

Terrace 105,45 m²

TOTAL BUILT AREA: 117,20 m²

GRAPHIC SCALE 1:100

