
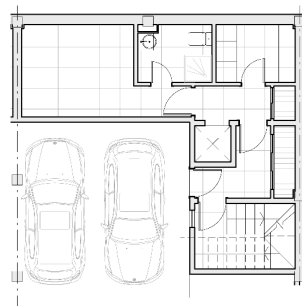


A


FLOOR PLAN

FLOORS


- HOUSE TYPE A -

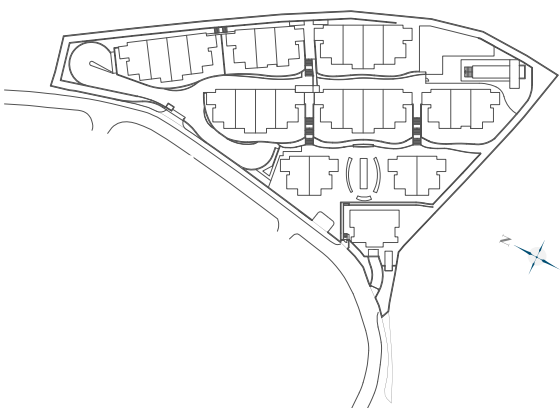


- BASEMENT -

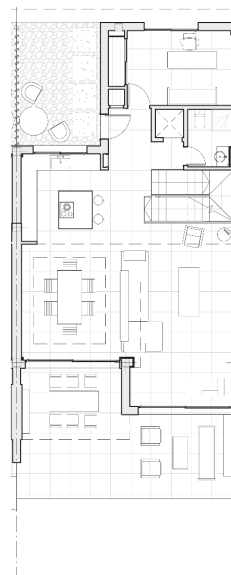

- GROUND FLOOR -

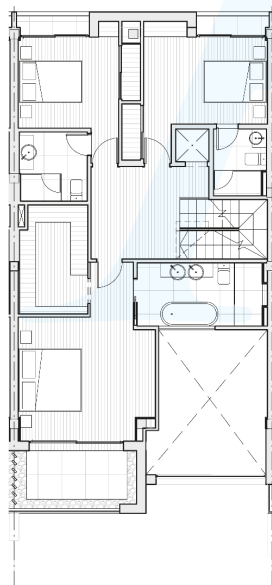

- FIRST FLOOR -

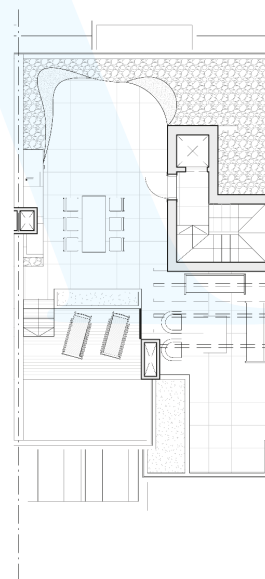

- ROOF FLOOR -

TOTAL USEFUL AREA:
374,44 m²

TOTAL USEFUL AREA
ACCORDING TO RD 218/2005:
253,77 m²

BUILT AREA

LIVING AREA **217,35 m²**

TERRACES **157,80 m²**

BASEMENT **63,32 m²**

PRIVATE GARDEN **34,31 m²**



TOTAL BUILT AREA: **438,47 m²**

A

FLOOR PLAN

BASEMENT

- HOUSE TYPE A -

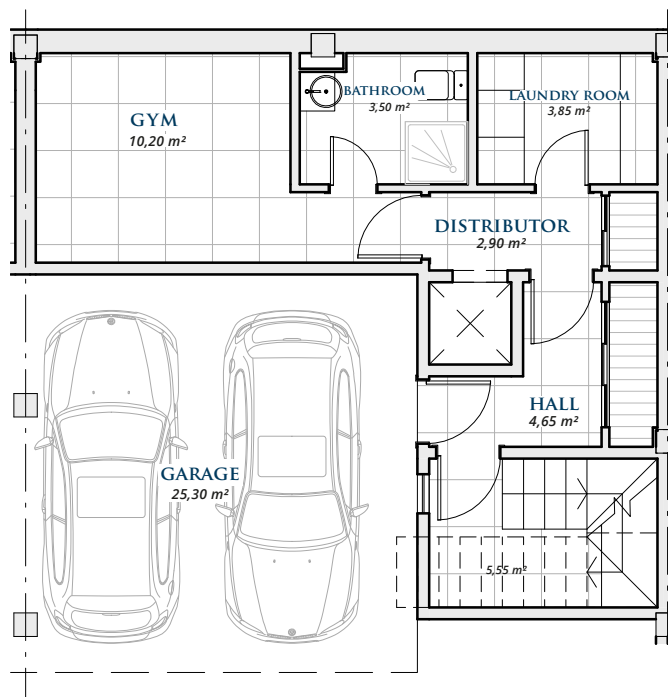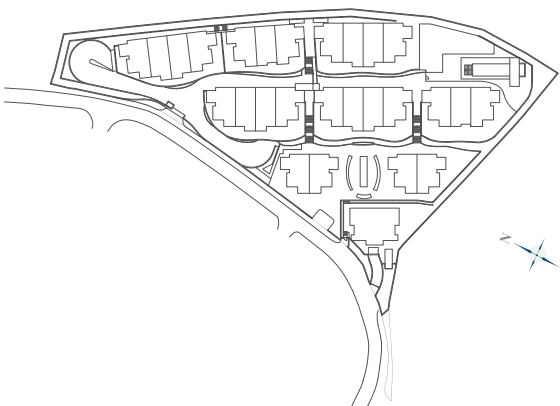

BASEMENT

Basement	39,67 m ²
----------	----------------------

Garage	23,65 m ²
--------	----------------------

TOTAL BUILT AREA:	63,32 m²
--------------------------	----------------------------

* Basements are subject to modifications due to installation requirements.

GRAPHIC SCALE 1:100





A

FLOOR PLAN

GROUND FLOOR

- HOUSE TYPE A -

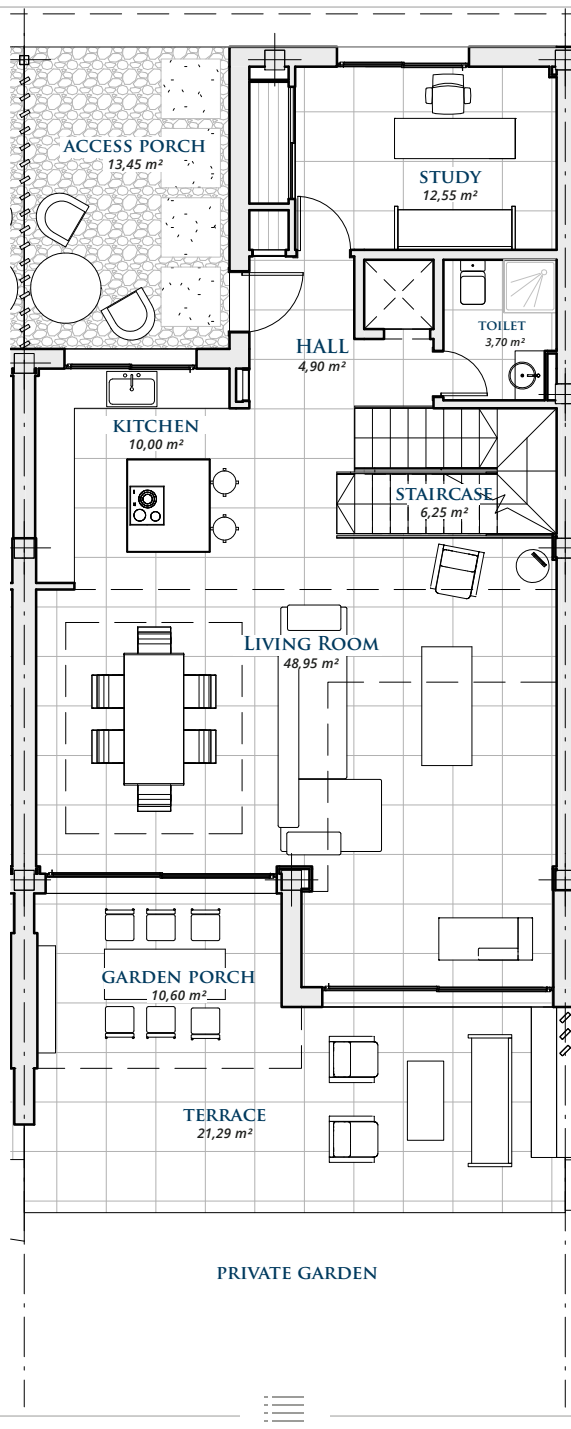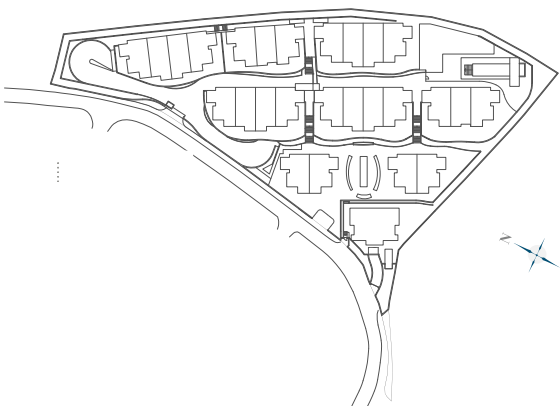

GROUND FLOOR

Living Area 105,35 m²

Terrace 43,30 m²

TOTAL BUILT AREA: 148,65 m²

GRAPHIC SCALE 1:100





A

FLOOR PLAN

FIRST FLOOR

- HOUSE TYPE A -

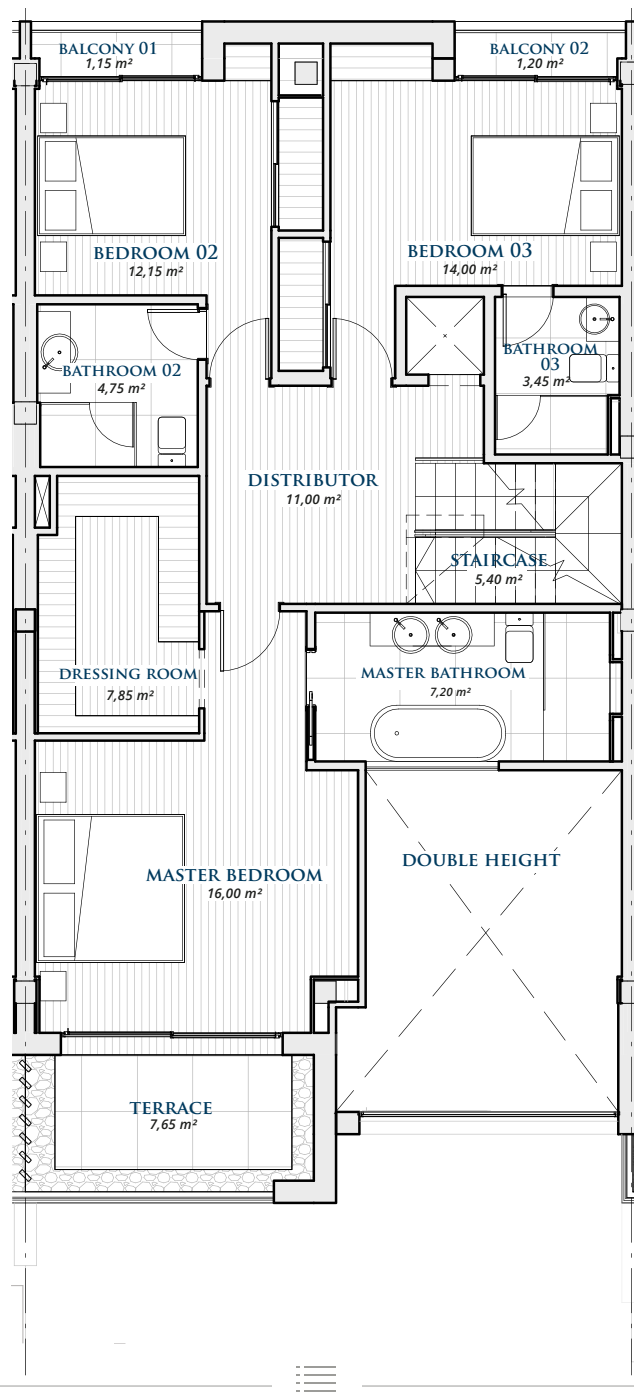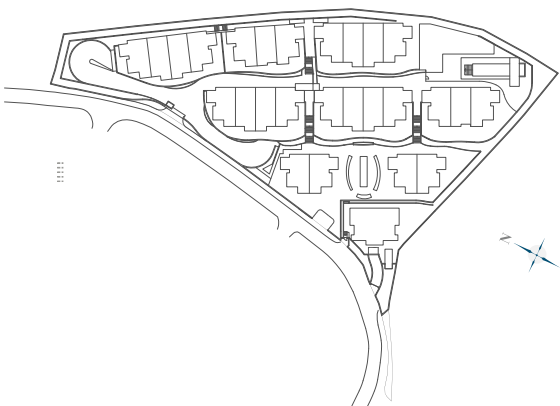

FIRST FLOOR

Living Area 100,00 m²

Terrace 10,50 m²

TOTAL BUILT AREA: 110,50 m²

GRAPHIC SCALE 1:100





A

FLOOR PLAN

ROOF FLOOR

- HOUSE TYPE A -

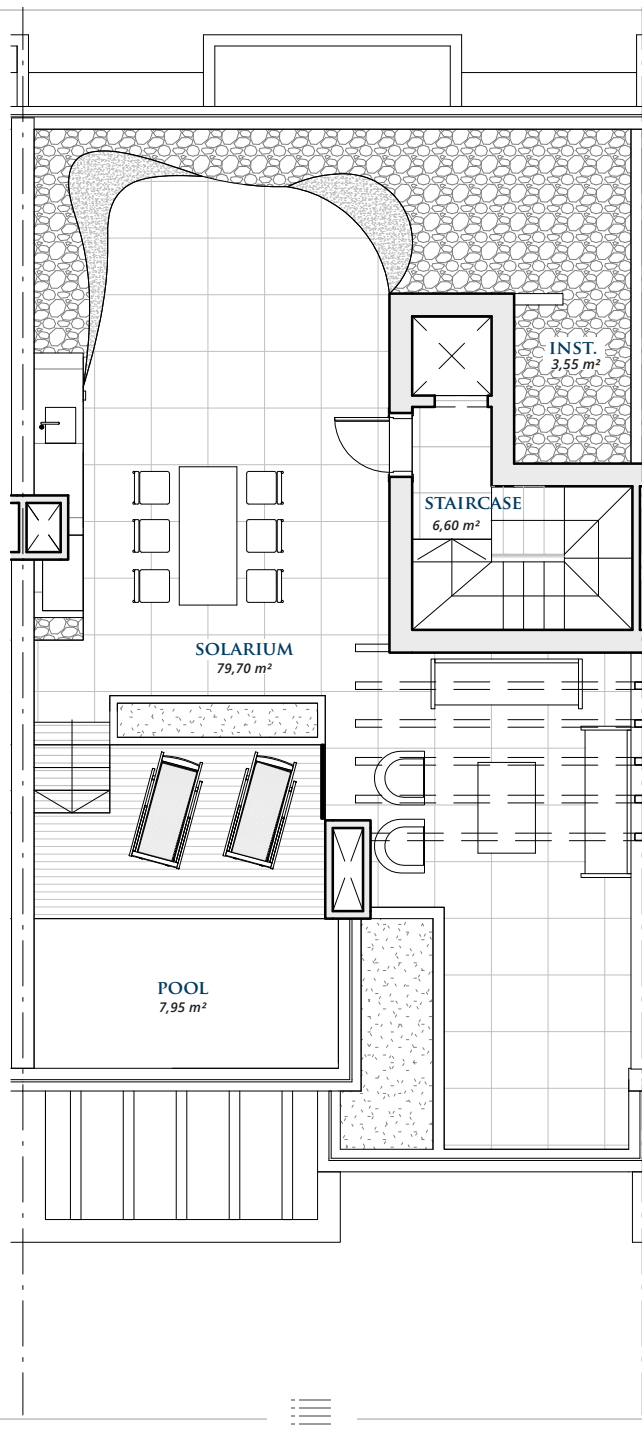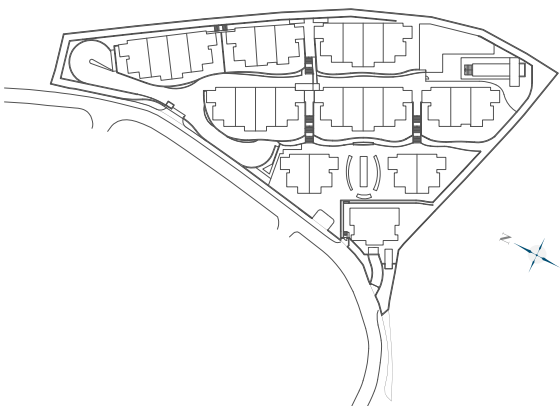

ROOF FLOOR

Closed Area 12,00 m²

Terrace 104,00 m²

TOTAL BUILT AREA: 116,00 m²

GRAPHIC SCALE 1:100

