




VIVIENDAS	SUP PARCELA	SUP UTIL INT	CONST SÓTANO	CONST CERR SR	TERR/JARDIN	COMP TERRAZ	TOTAL COMPUT
VIV-6	150,69	207,02	83,74	171,76	83,16	6,98	178,74

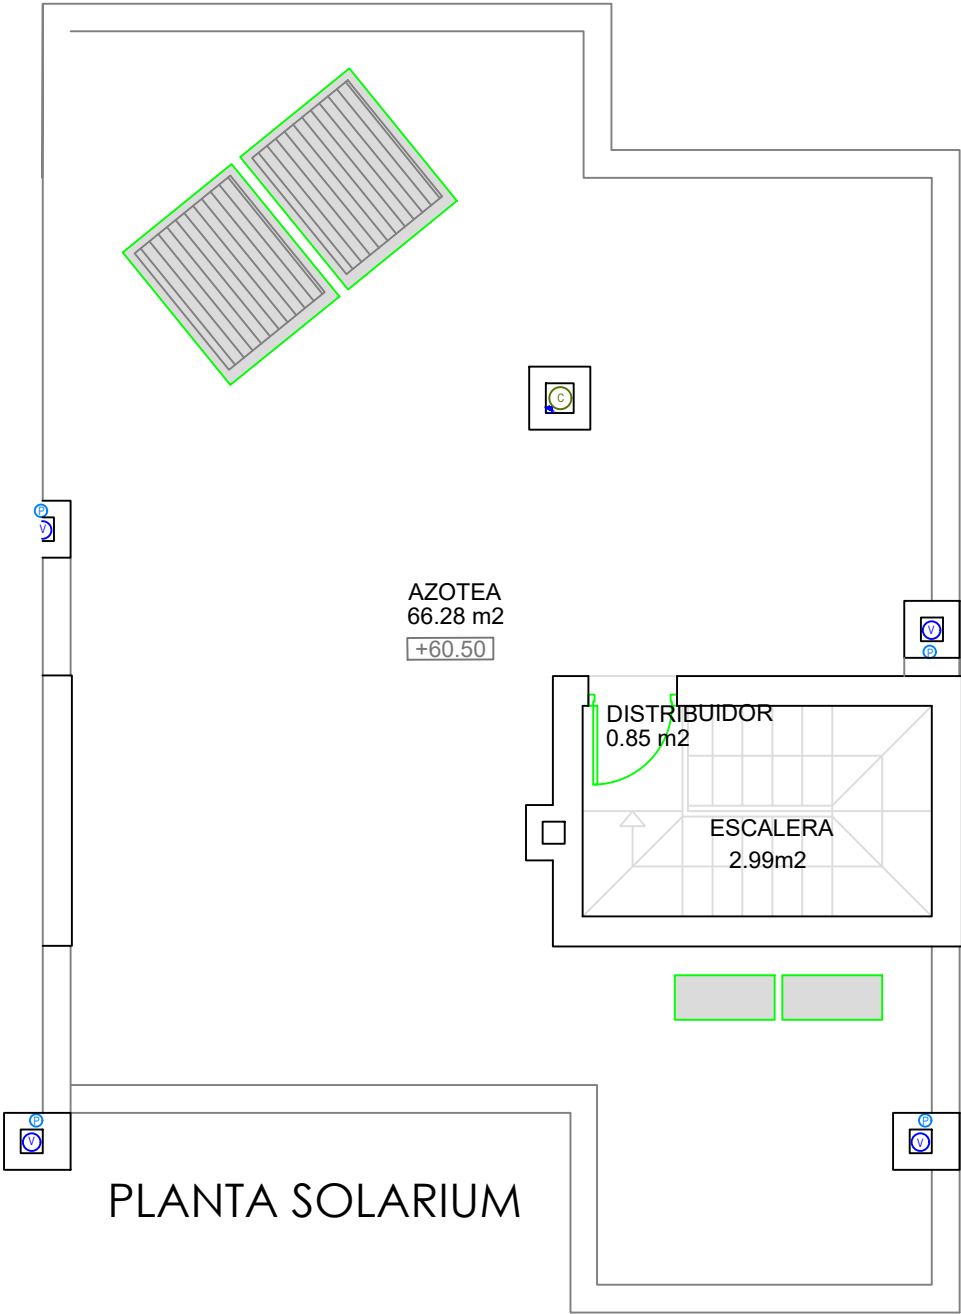


PLANTA SOLARIUM

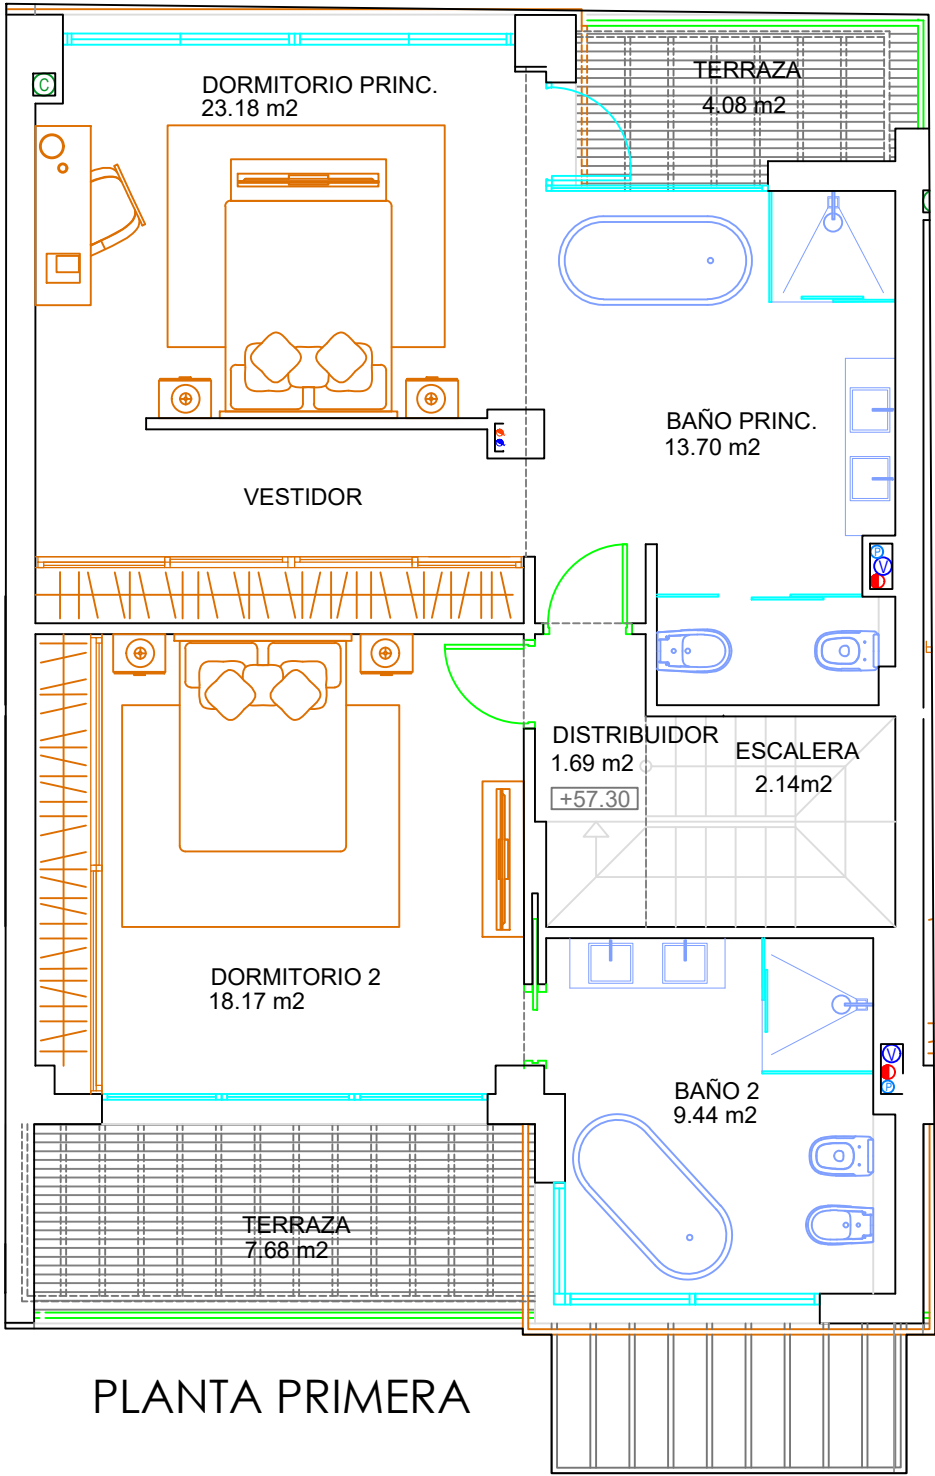

PLANTA PRIMERA

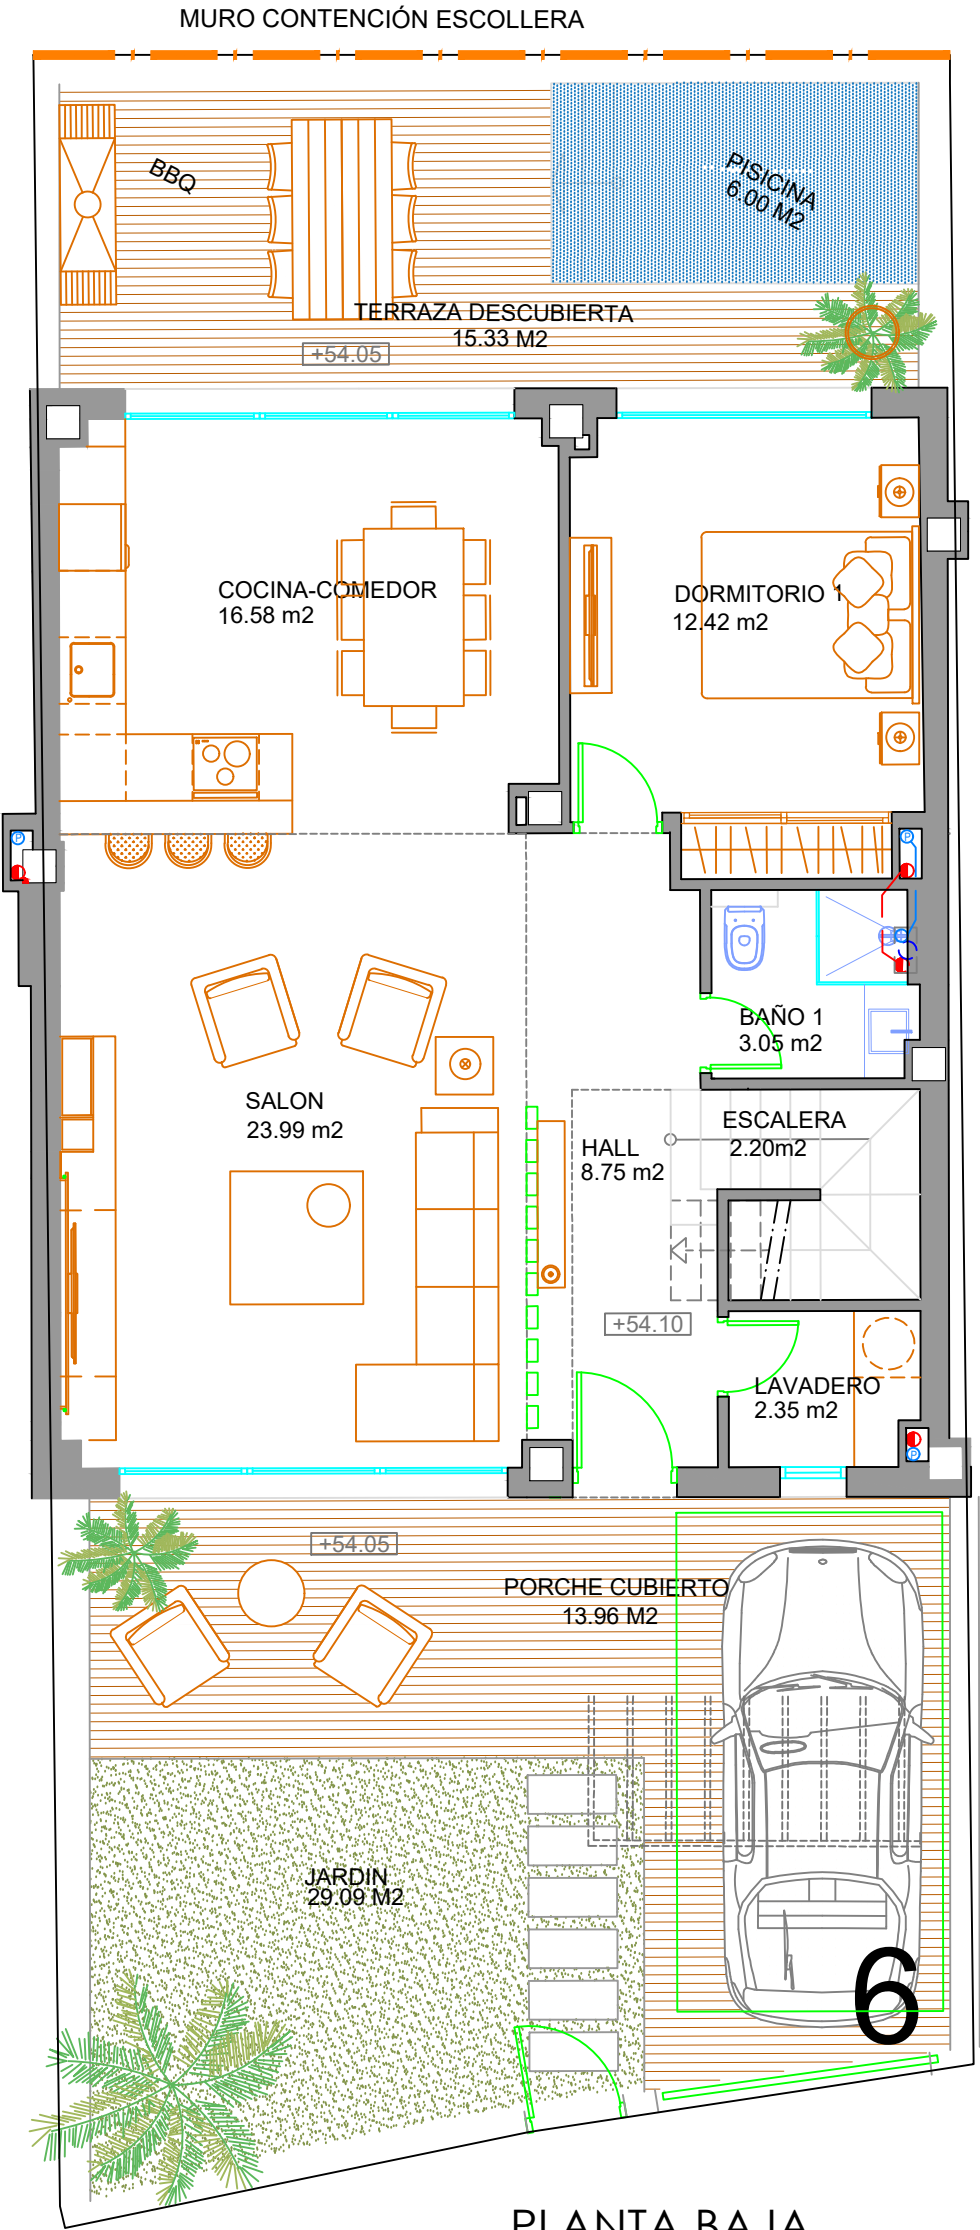

PLANTA BAJA

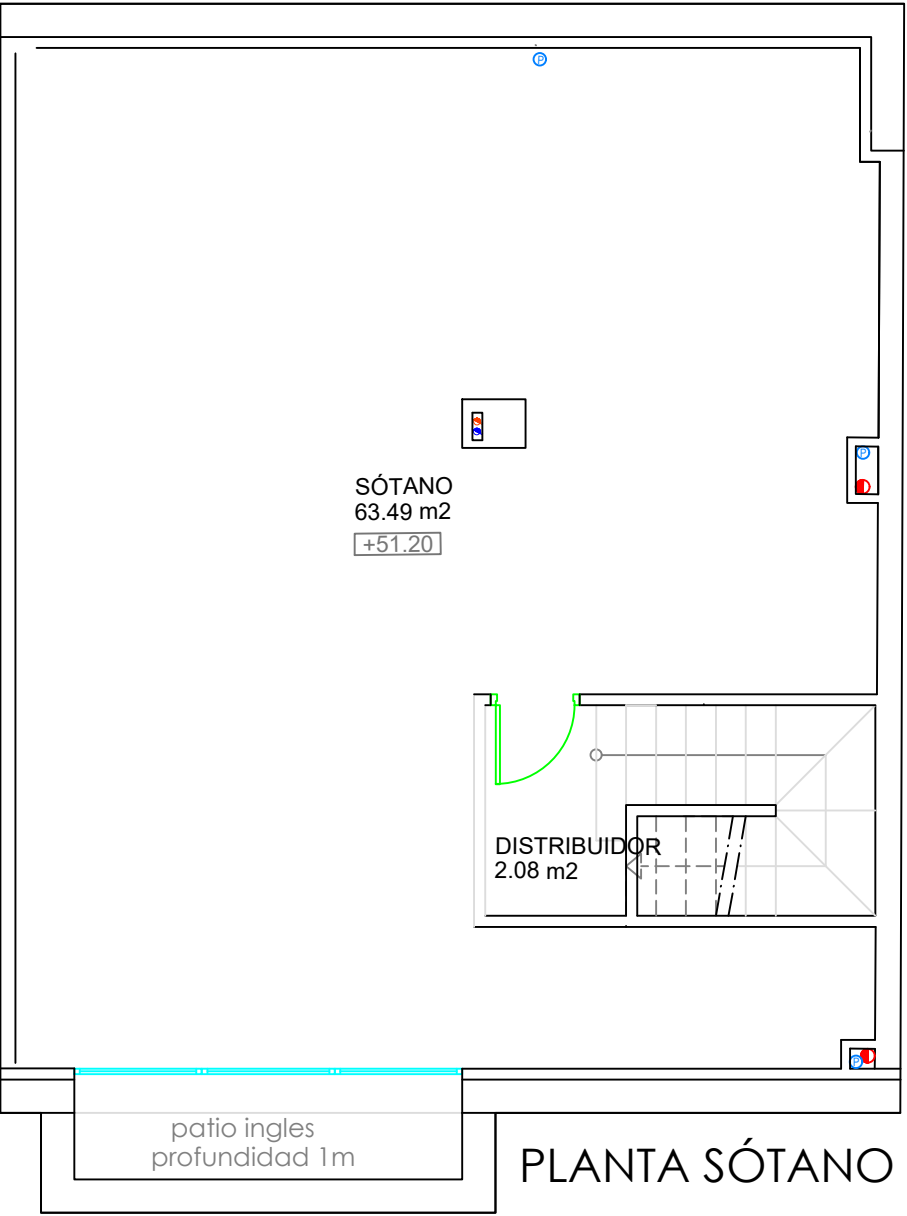

PLANTA SÓTANO

