
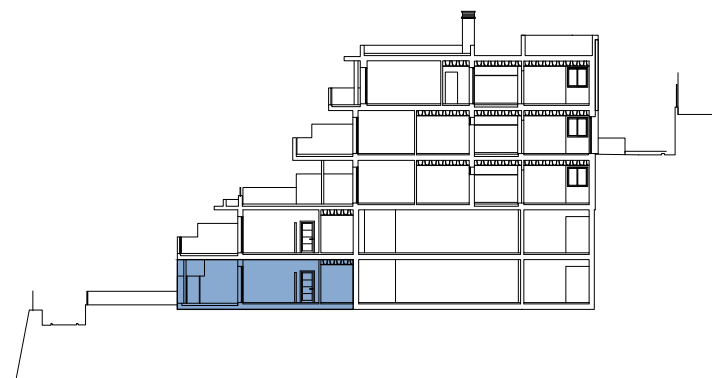


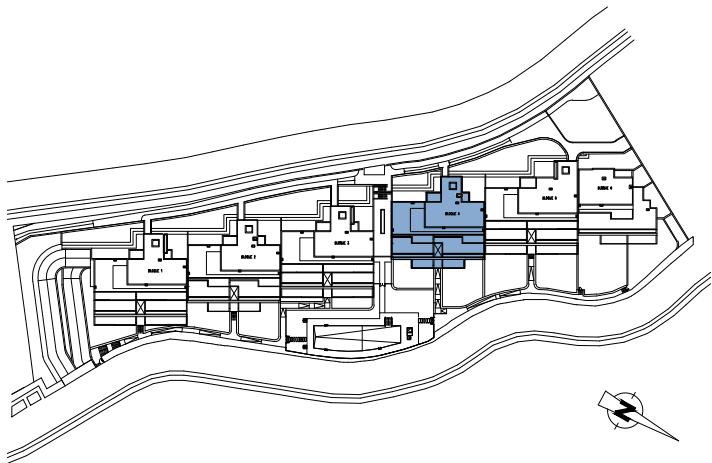


APARTAMENTO 402

2 DORMITORIOS

BLOQUE 04

NIVEL 0

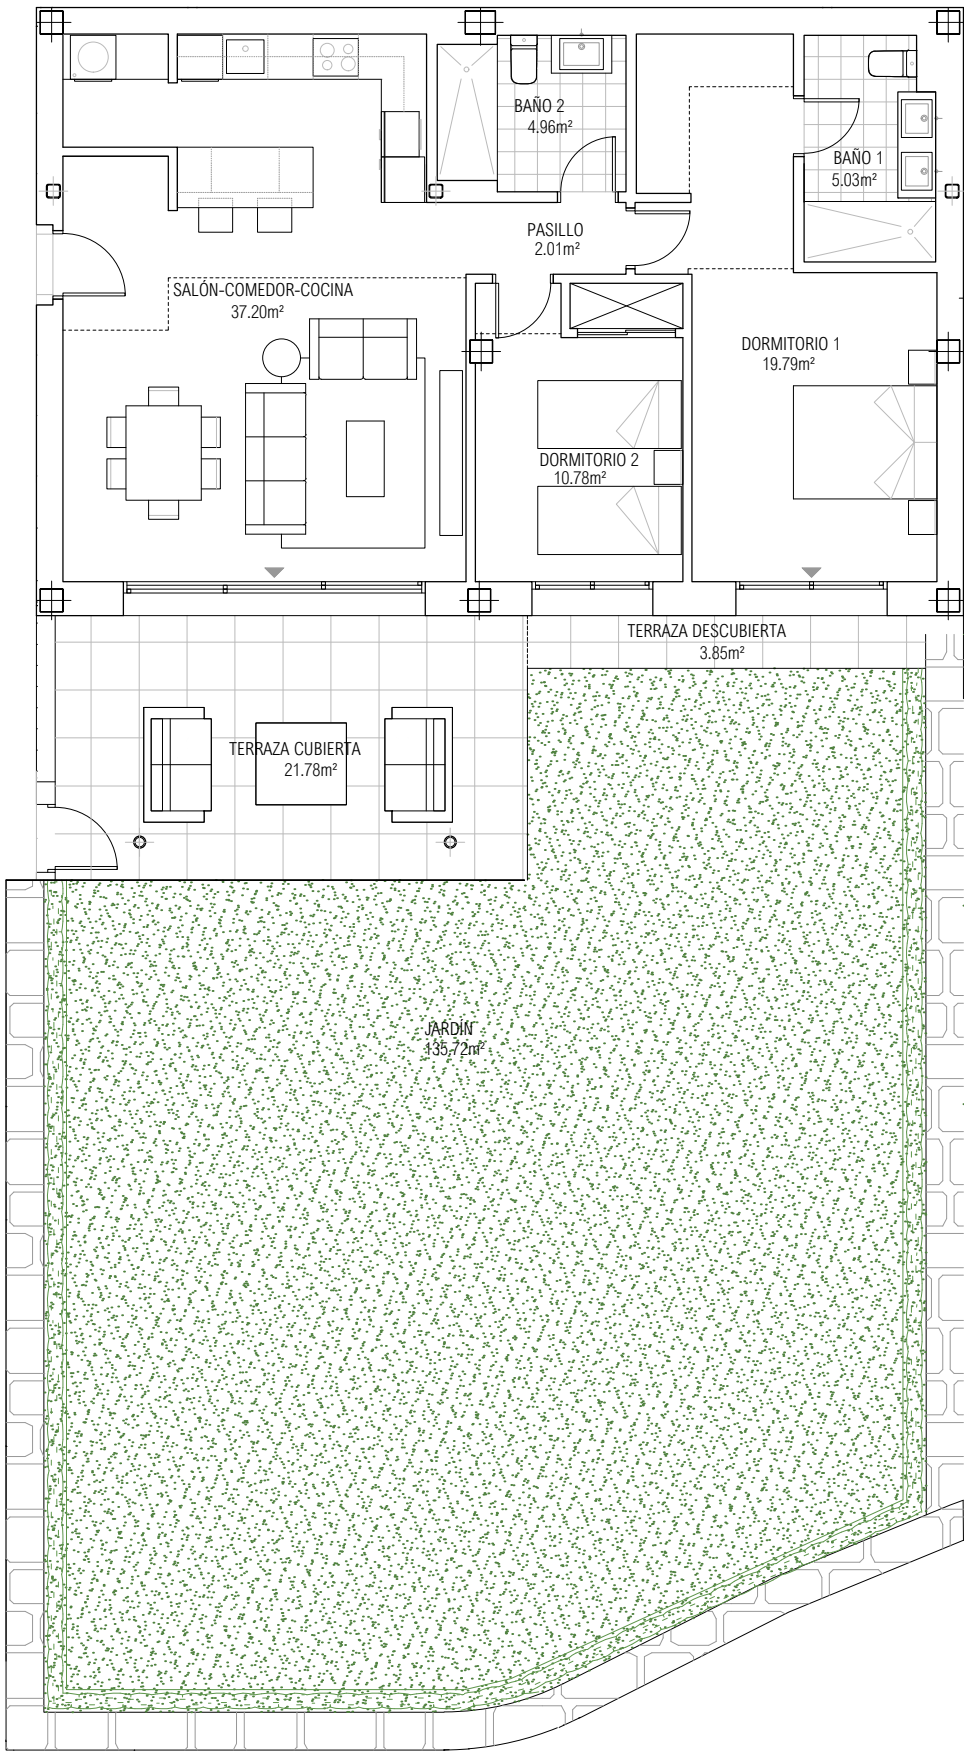

ESCALA GRÁFICA

SUPERFICIES	
Superficie útil vivienda	79,77 m2
Superficie construida con z.c.	111,42 m2
Superficie terraza cubierta	21,78 m2
Superficie terraza descubierta	3,85 m2
SUPERFICIE TOTAL CONSTRUIDA	137,05 m2
Superficie jardín	135,72 m2
Superficie boja útil	87,75 m2
Superficie boja construida	122,56 m2

- La información y material gráfico que aparecen en este documento son meramente indicativos, no tienen valor contractual y podrán experimentar variaciones por exigencias técnicas, legales o a iniciativa de la Dirección Facultativa.

La jardinería, decoración y mobiliario son meramente decorativos y no vinculantes. El resto de la información referida al D. 218/2005 del Gobierno de Andalucía está a disposición en nuestras oficinas para su consulta.
- Information, computer graphics and graphic documentation that appear in this brochure are merely indicative, have no contractual value and are experimental due to technical, legal or initiative requirements of the Project Management.

- The gardening, decoration and furniture are merely decorative and not binding. The other information referred to in D. 218/2005 of the Government of Andalusia, is available in our offices for consultation.