


BLOCK 6 - GROUND FLOOR

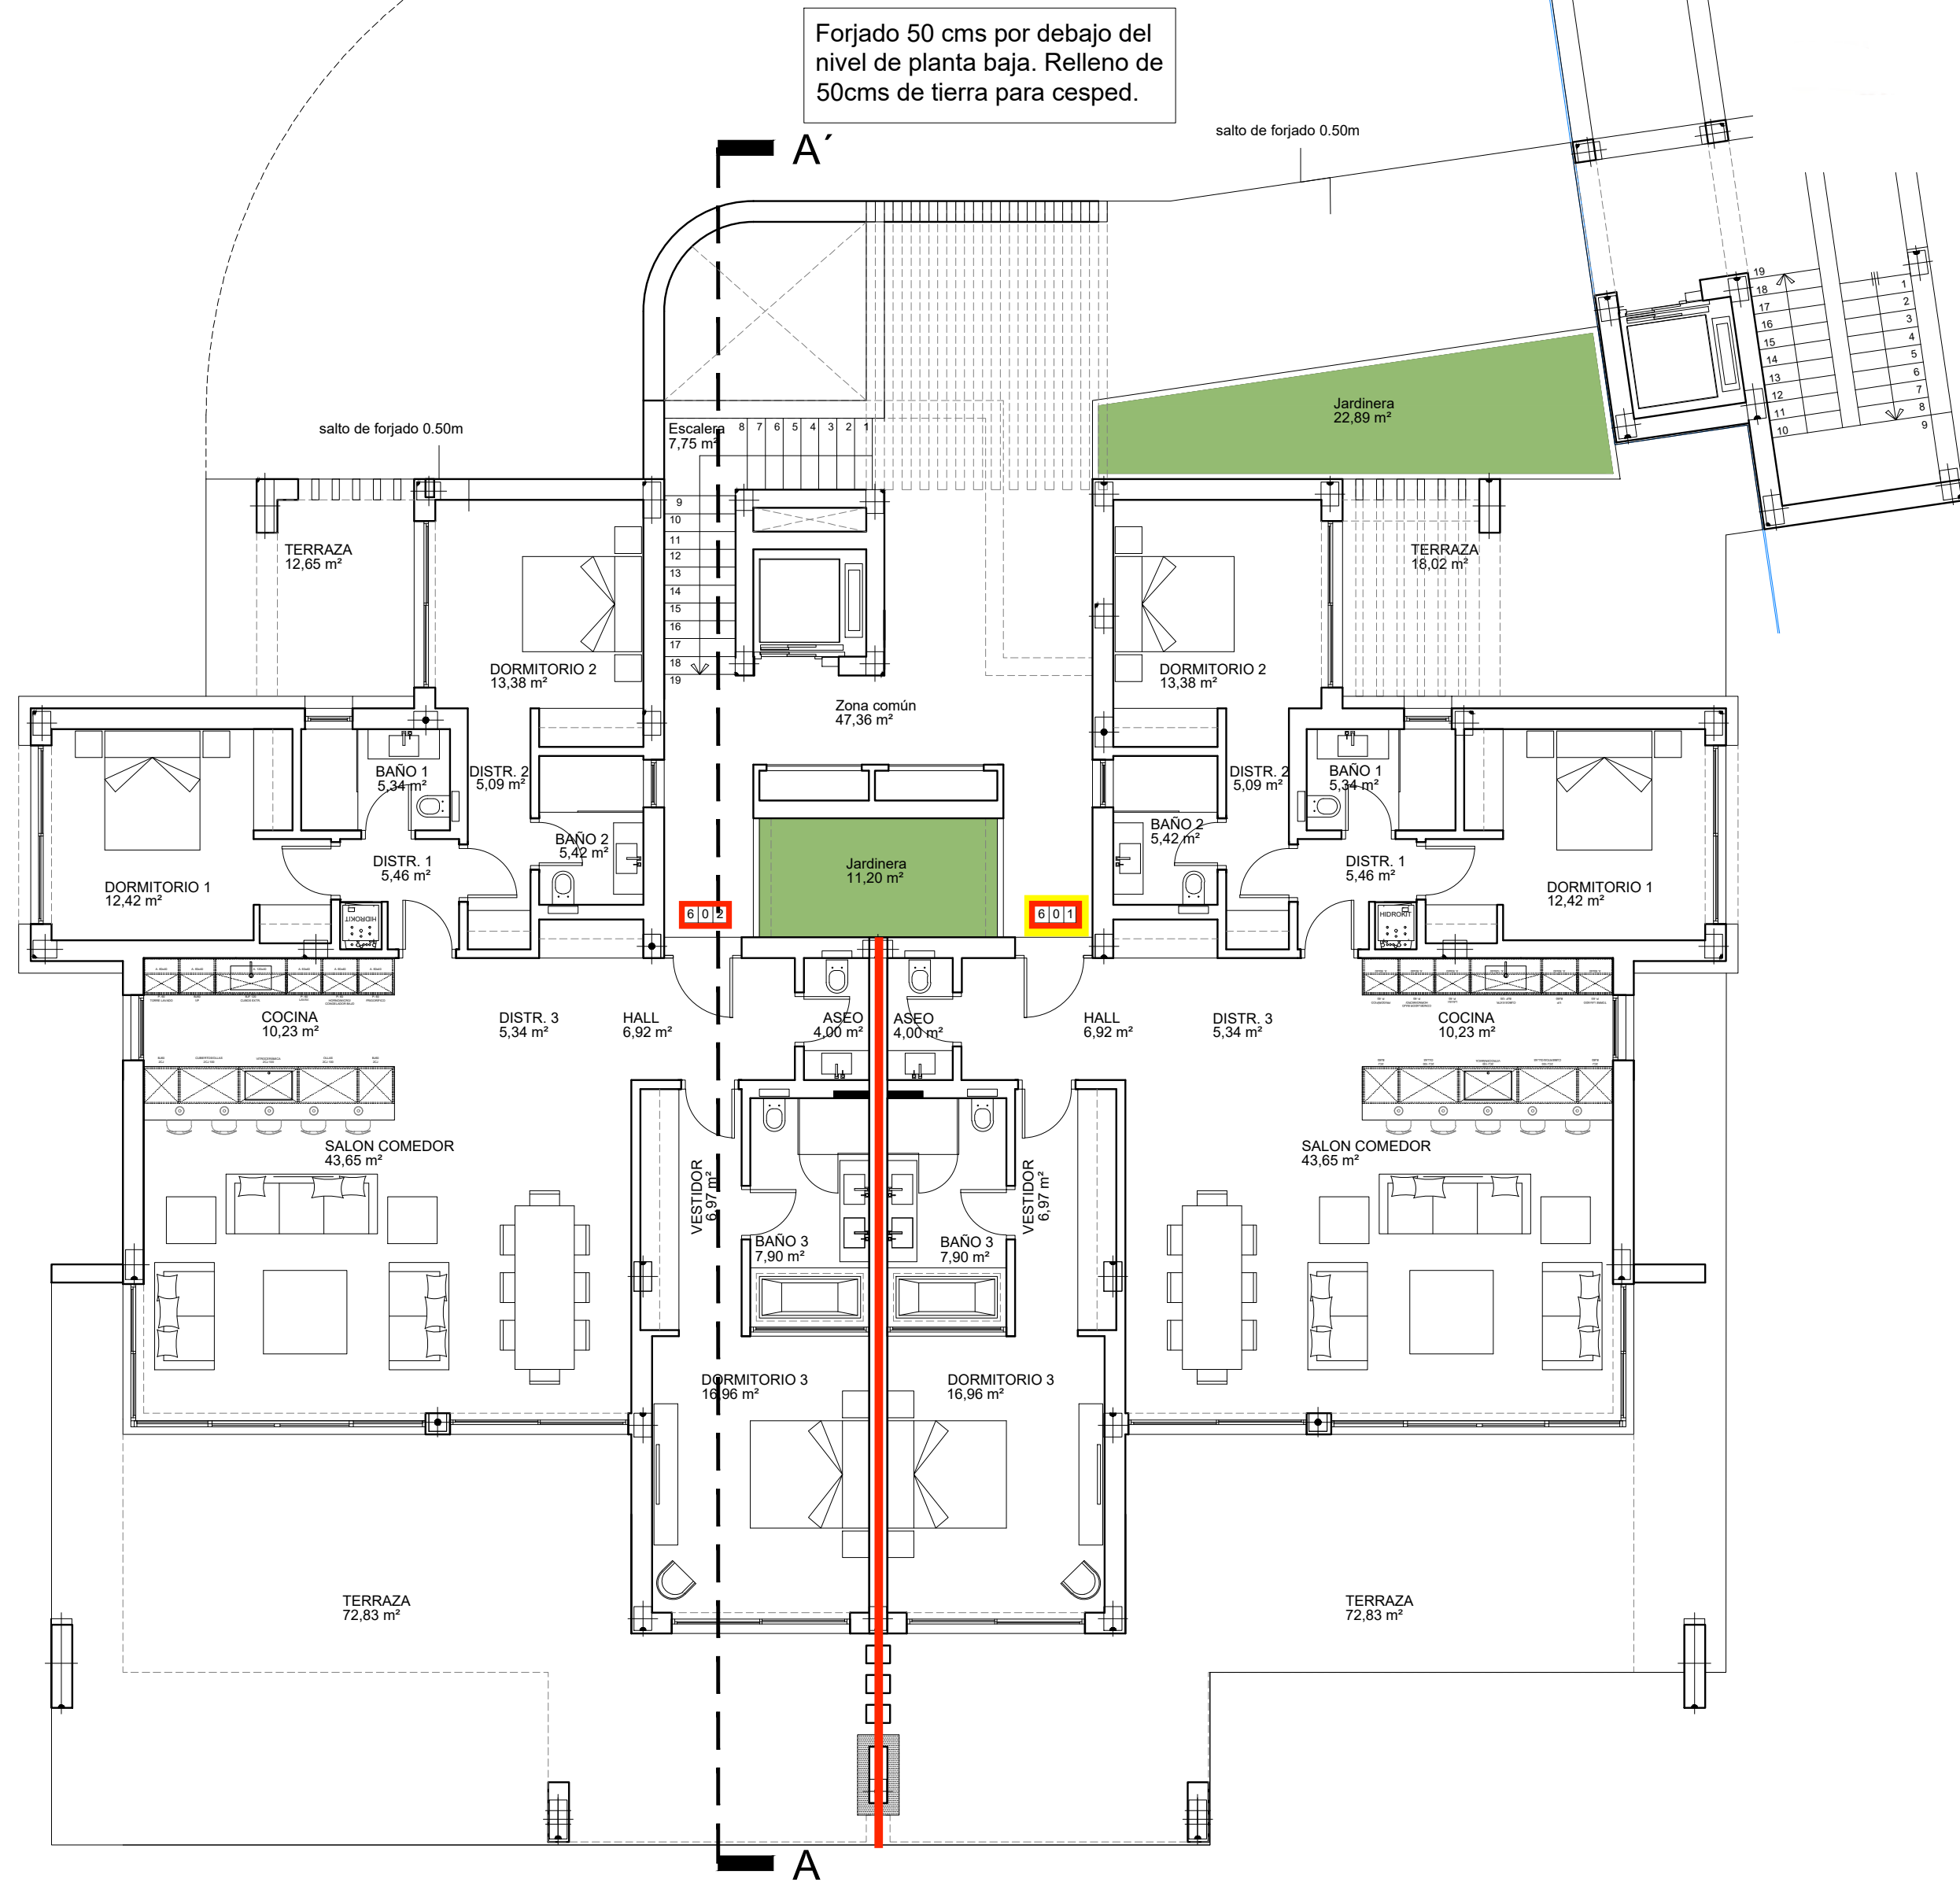

Disclaimer: The visuals and information contained in this document is believed to be accurate and reliable at the time of printing, only the information contained in the final Sales and Purchase Agreement will have any legal effect. The areas and measurements are approximate and may be modified for technical reasons and/or administrative issues. All furniture shown is for illustrative purposes. The developer reserves the right to make changes as required.

Disclaimer: La información contenida en este documento es precisa y certera en el momento de su impresión. Únicamente podrá tener efectos legales la información contenida en el Contrato de compra y venta final. Las medidas detalladas en el presente documento son aproximativas y pueden sufrir modificaciones por motivos técnicos y/o administrativos. Los muebles se muestran únicamente para fines ilustrativos. El promotor se reserva el derecho a realizar cambios cuando sea necesario.