


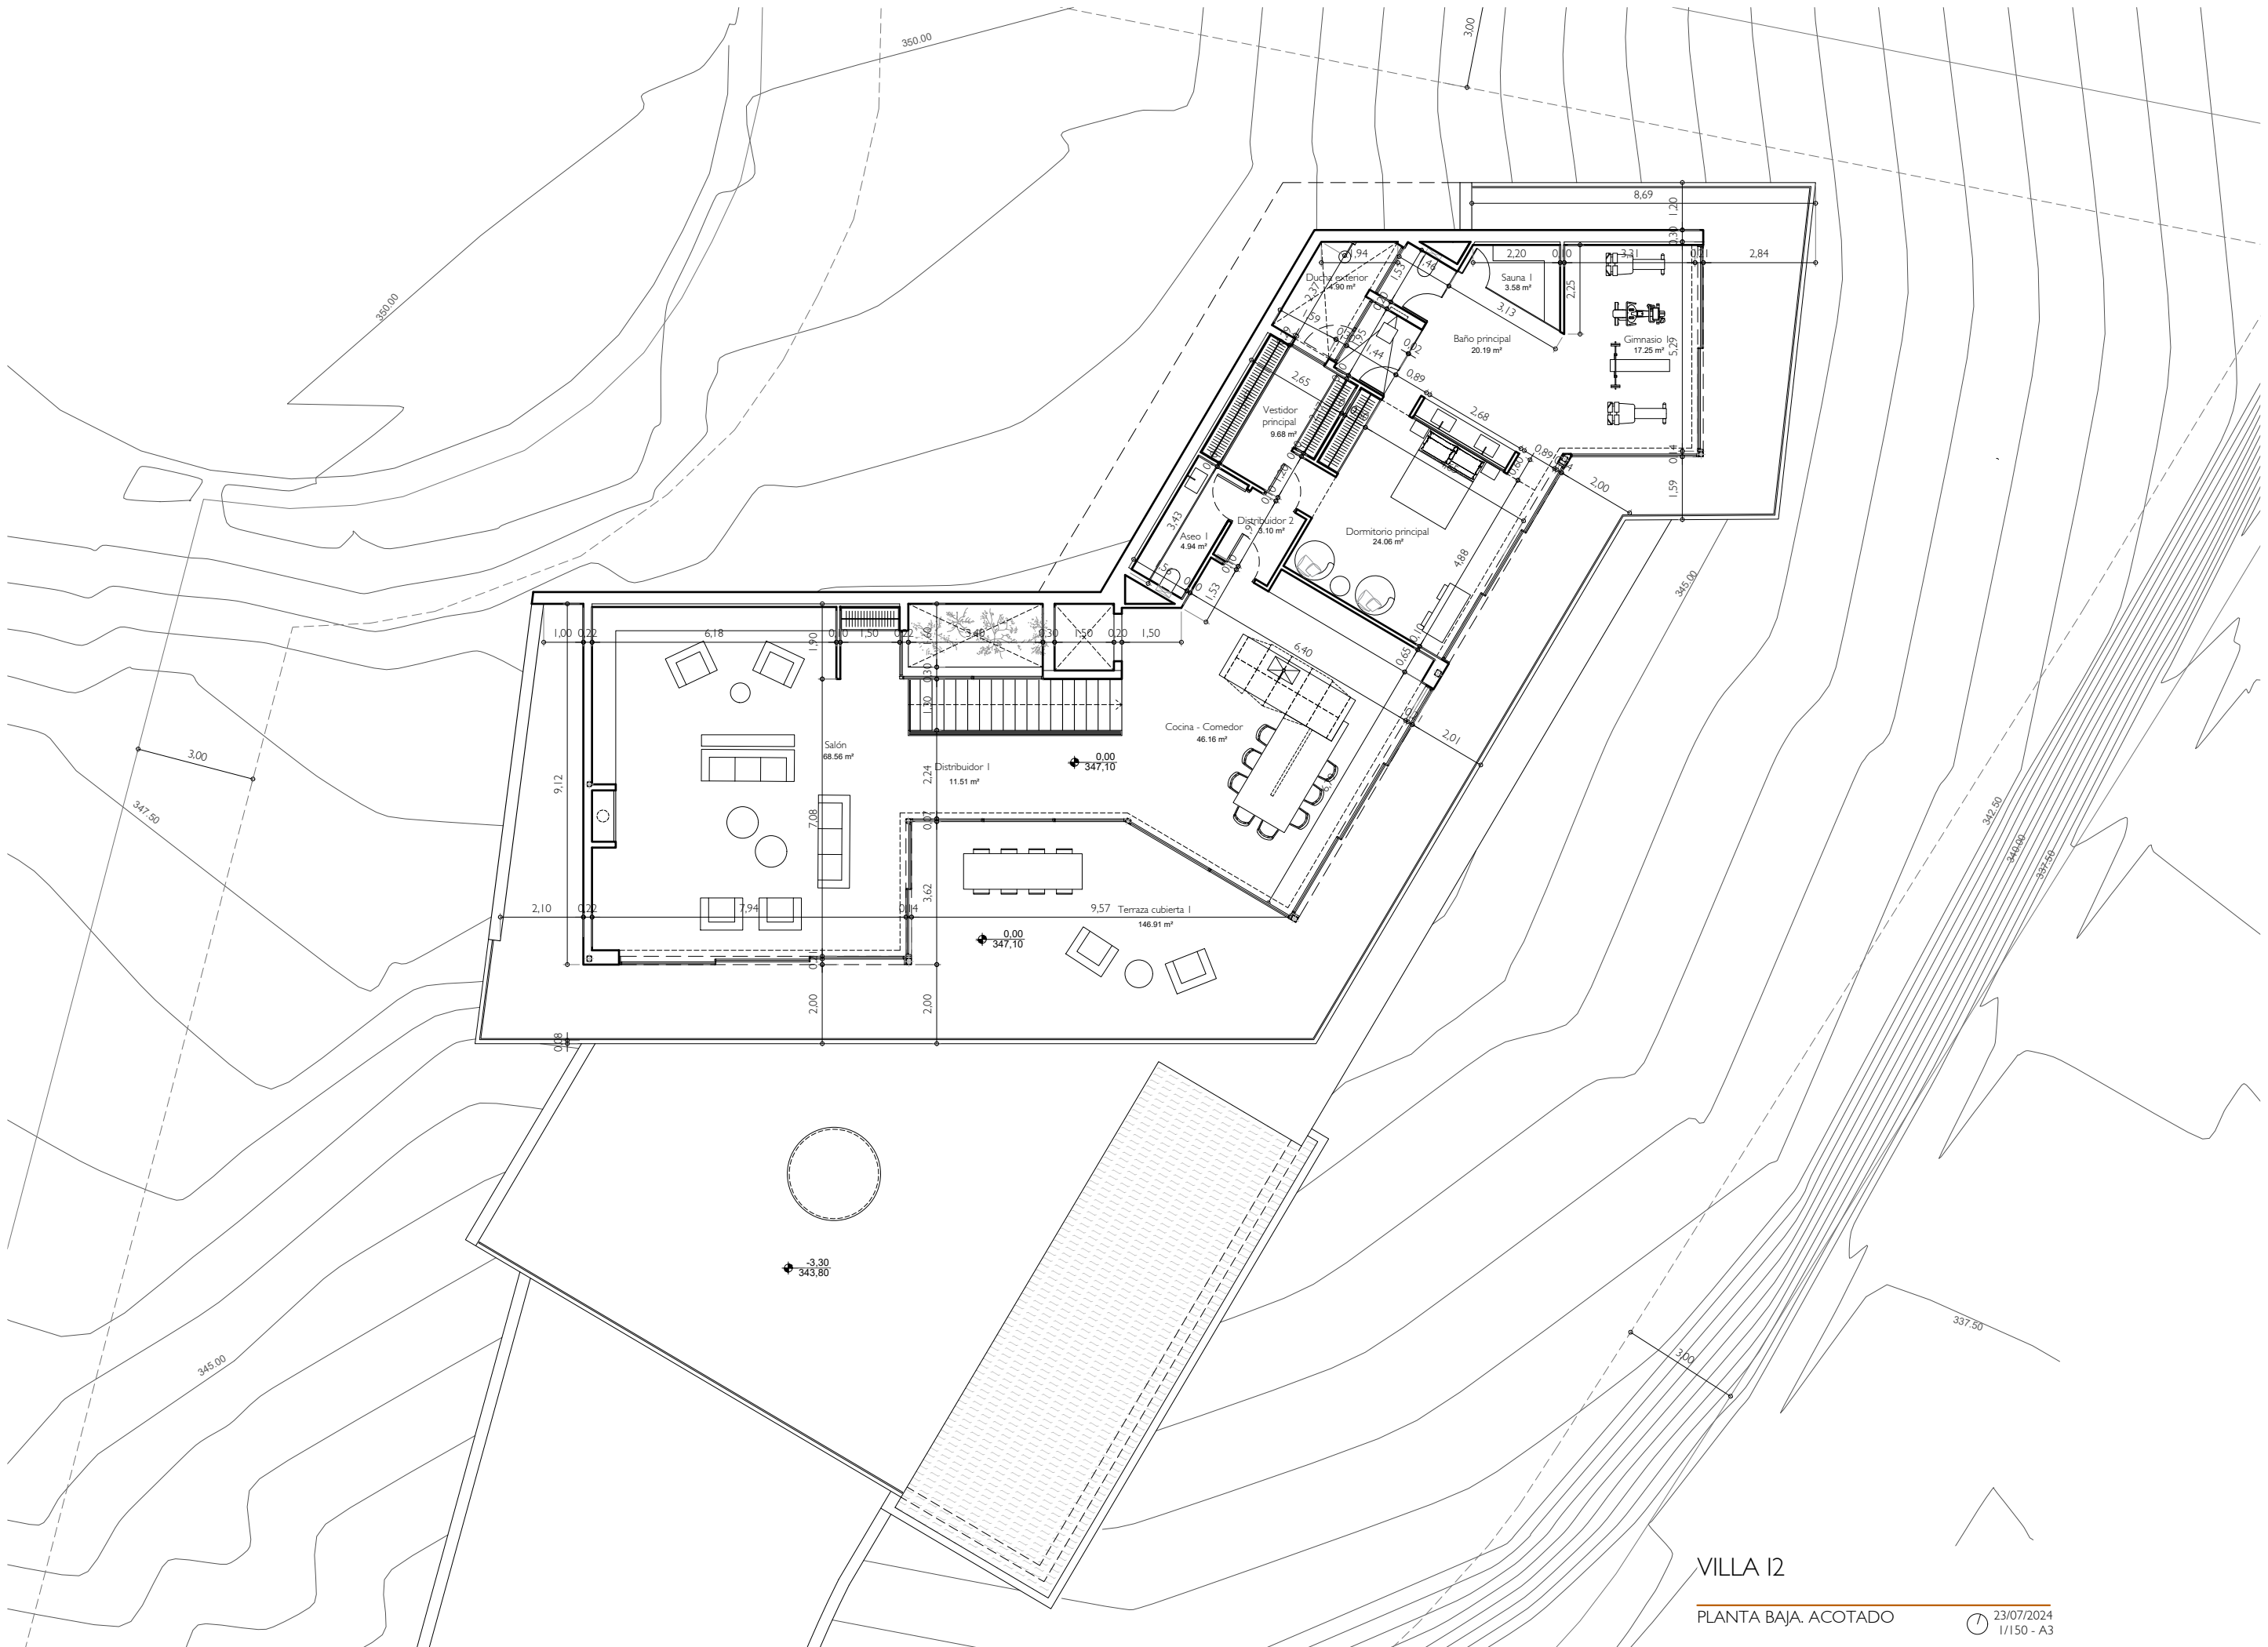

VILLA I2



VILLA I2

PLANTA SÓTANO - I. ACOTADO

23/07/2024
1/150 - A3

