


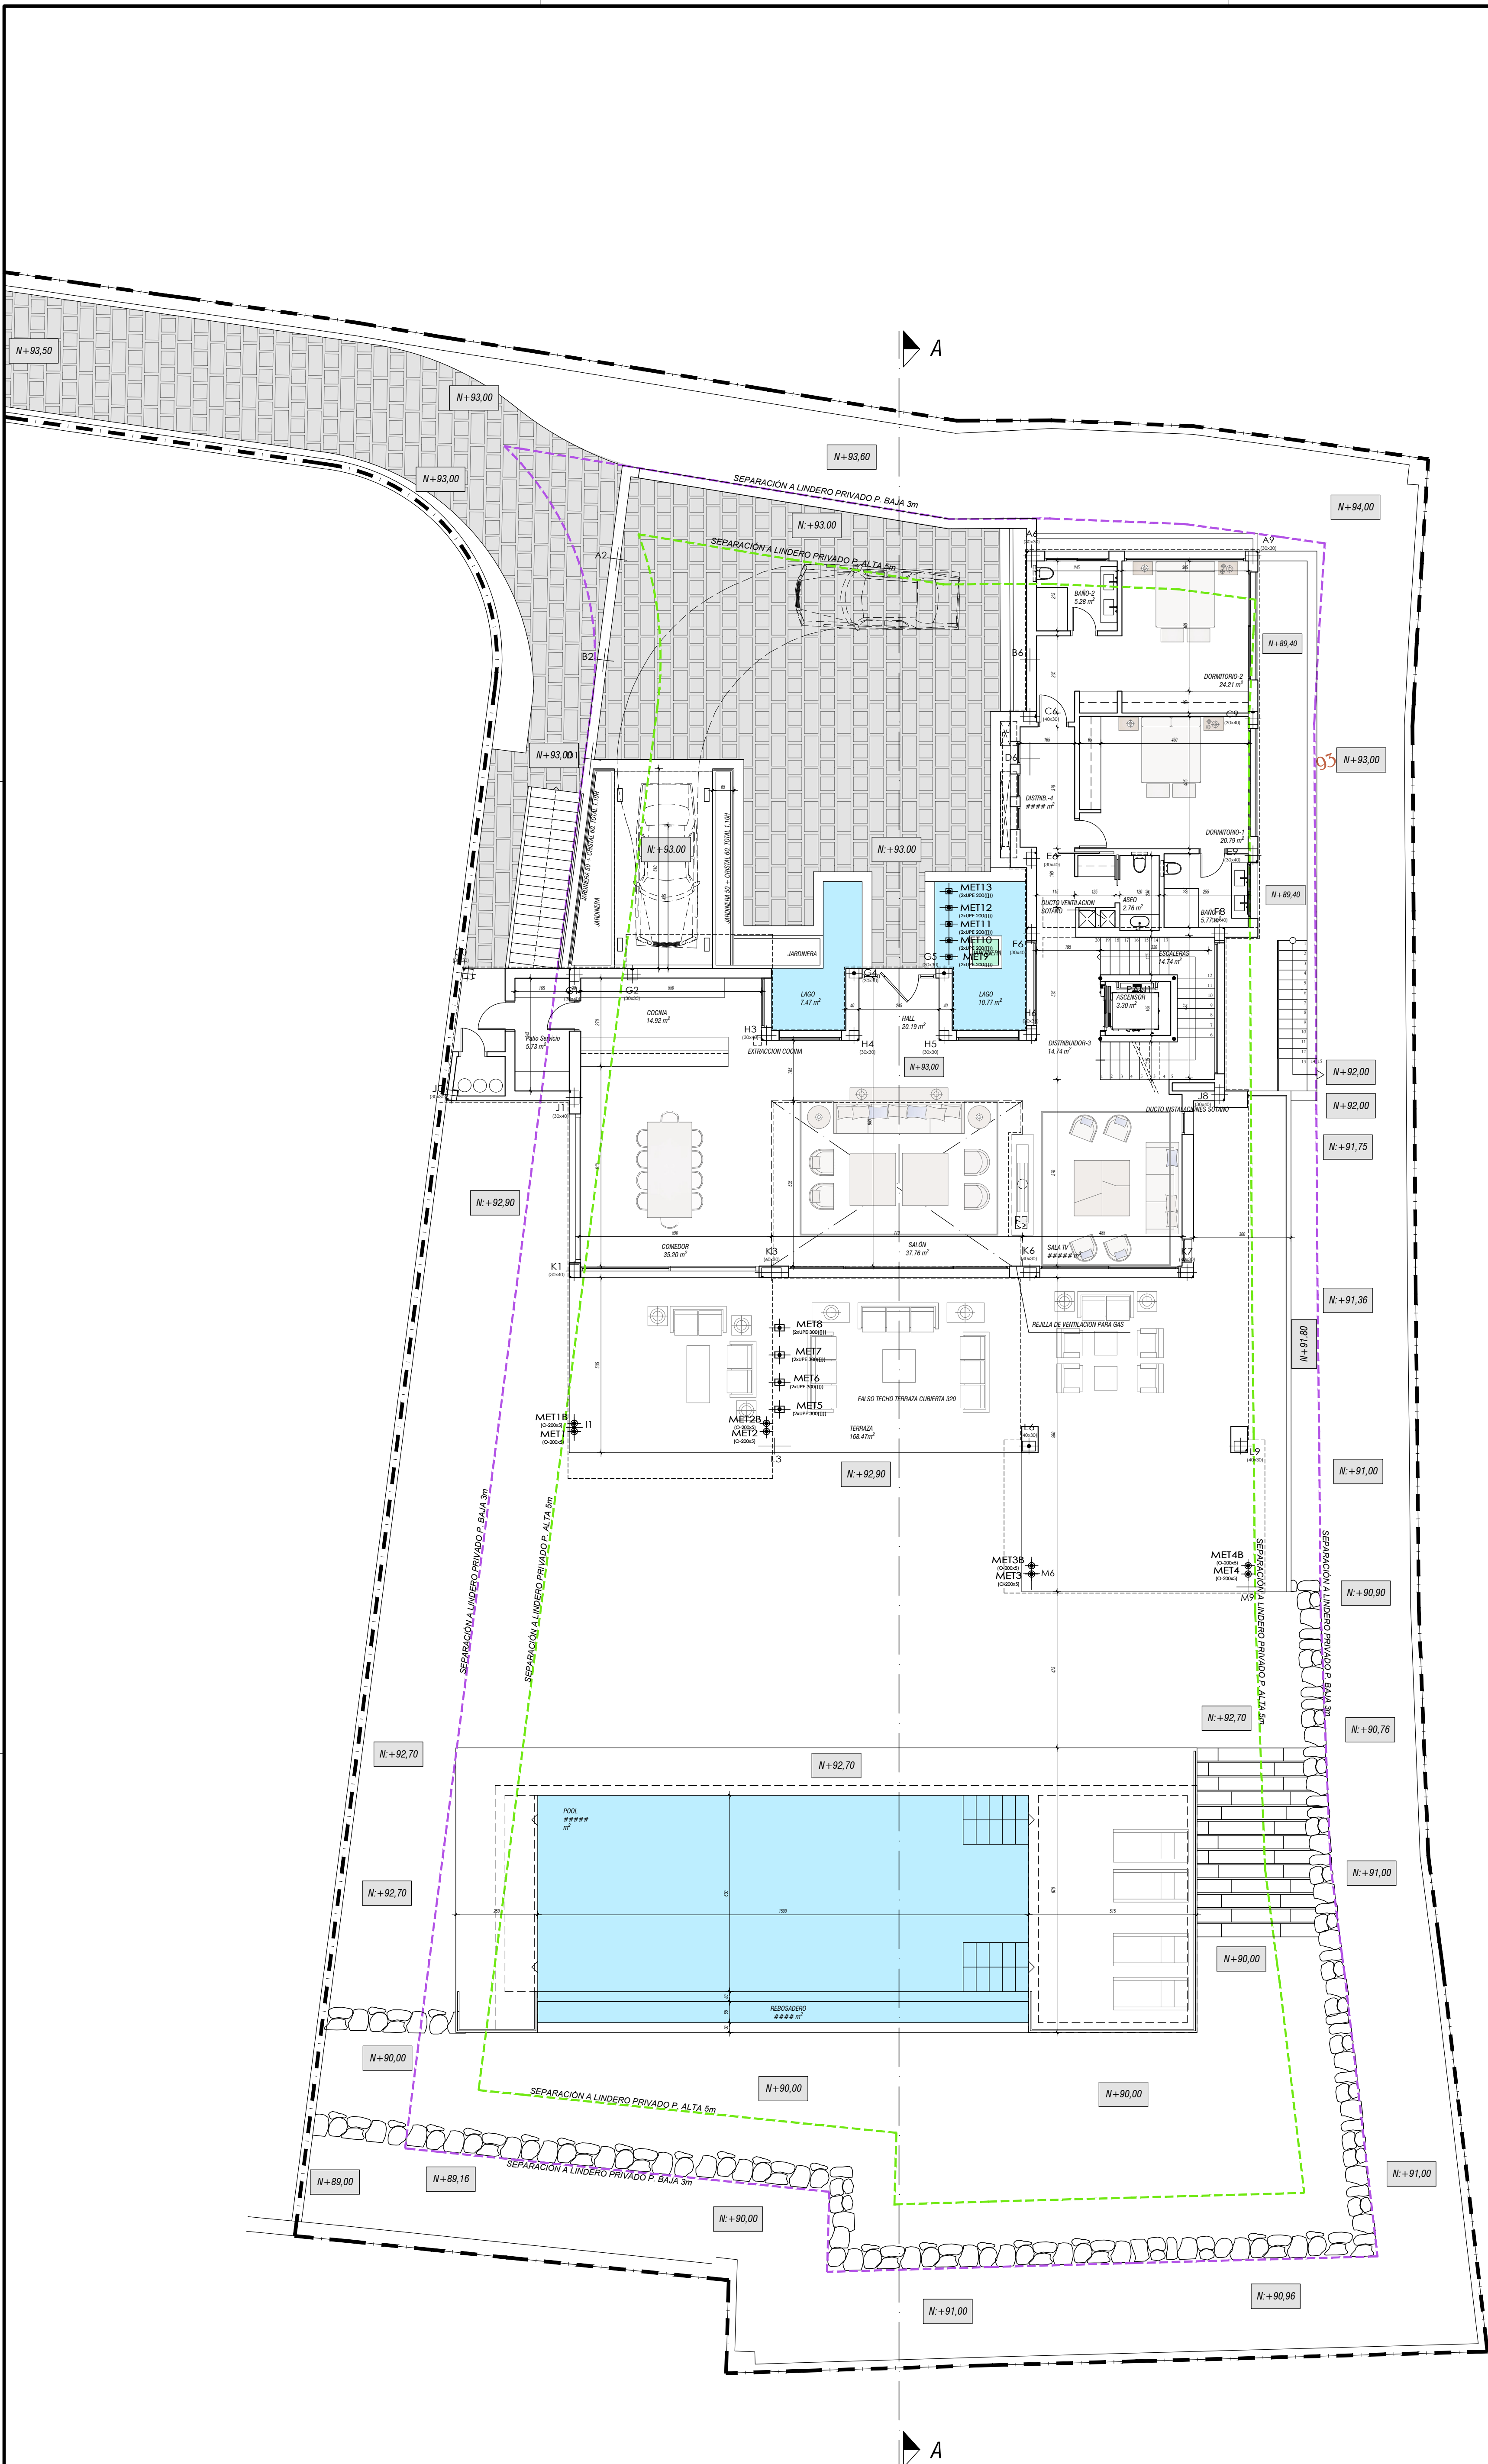

PLANOS DE OBRA

OBSERVACIONES

PROPIEDAD

PROYECTO

MATERIA

PLANTA BAJA

*PERSIANAS Y CORTINEROS
ELECTRICOS EN TODA LA CASA

[illegible]

PLANTA ALTA






[illegible]ARQ.
03

***PERSIANAS Y CORTINEROS
ELECTRICOS EN TODA LA CASA**

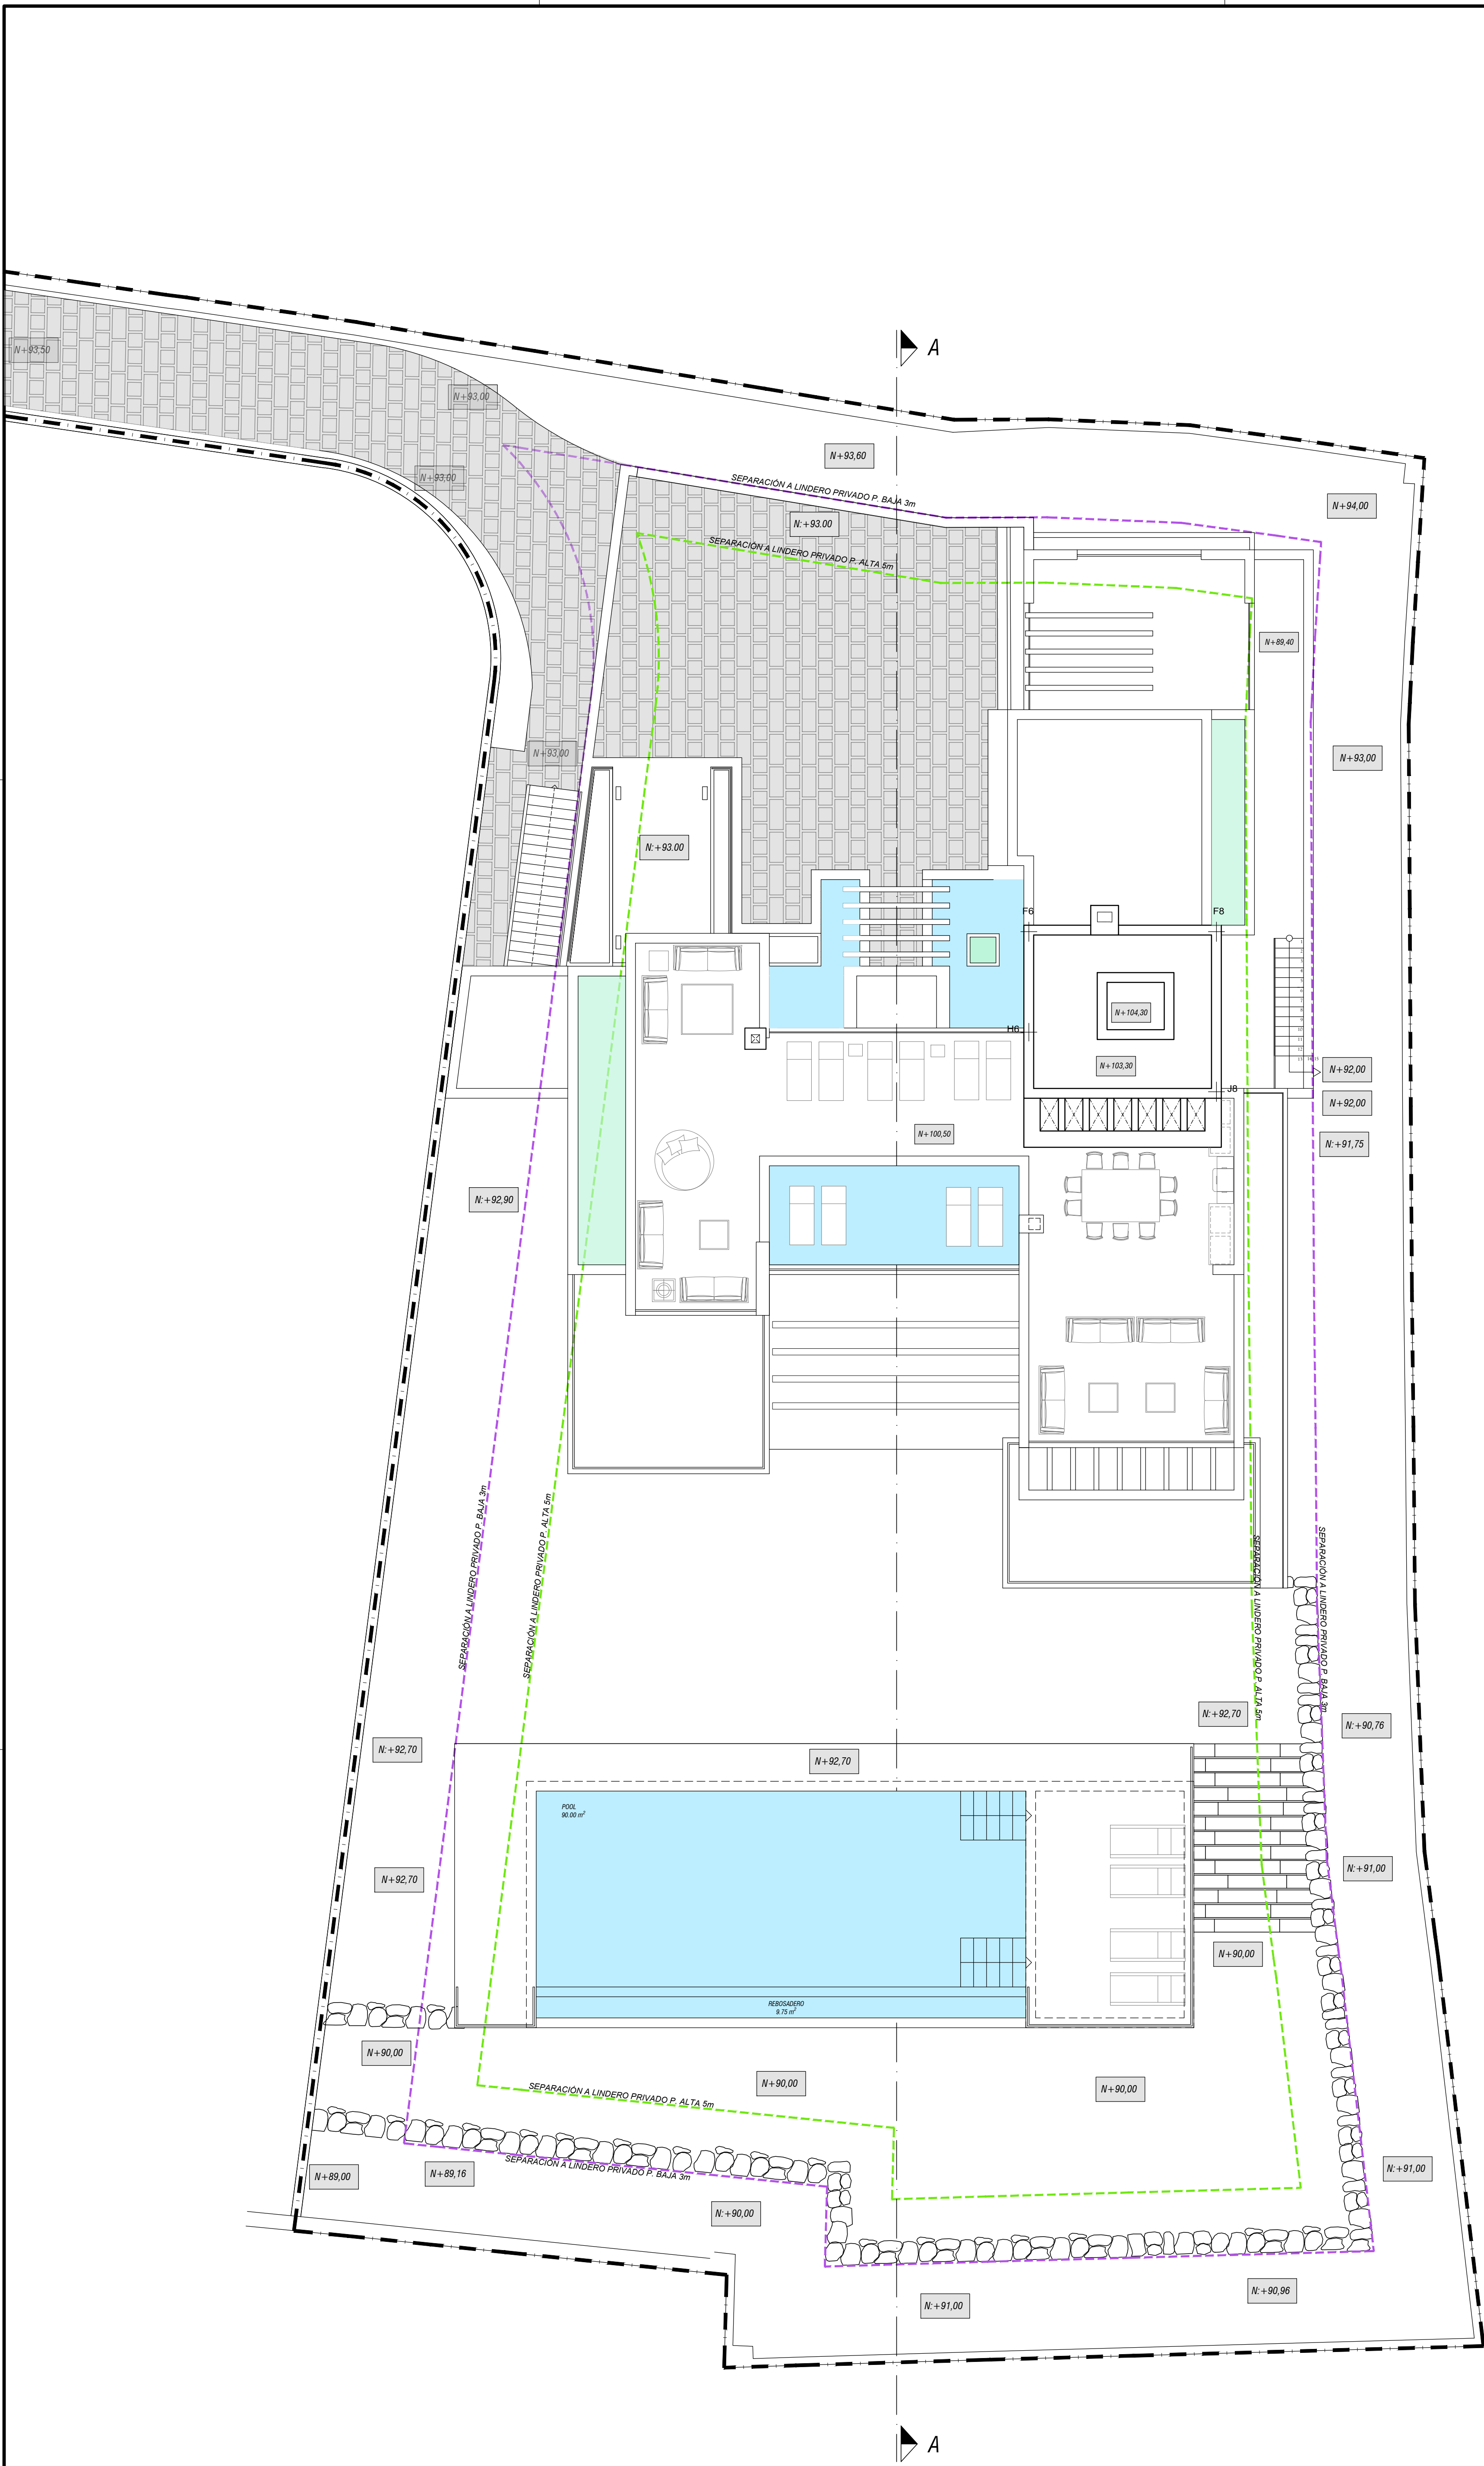

PLANOS DE OBRA

OBSERVACIONES

PROPIEDAD

PROYECTO
PROYECTO DE EJECUCION
DE UNA VIVIENDA UNIFAMILIAR AISLADA Y PISCINA

MATERIA

PLANTA DE CUBIERTA






E: 1/100

SEPTIEMBRE DE 2020

LÁMINA

ARQ.
04

*PERSIANAS Y CORTINEROS
ELECTRICOS EN TODA LA CASA

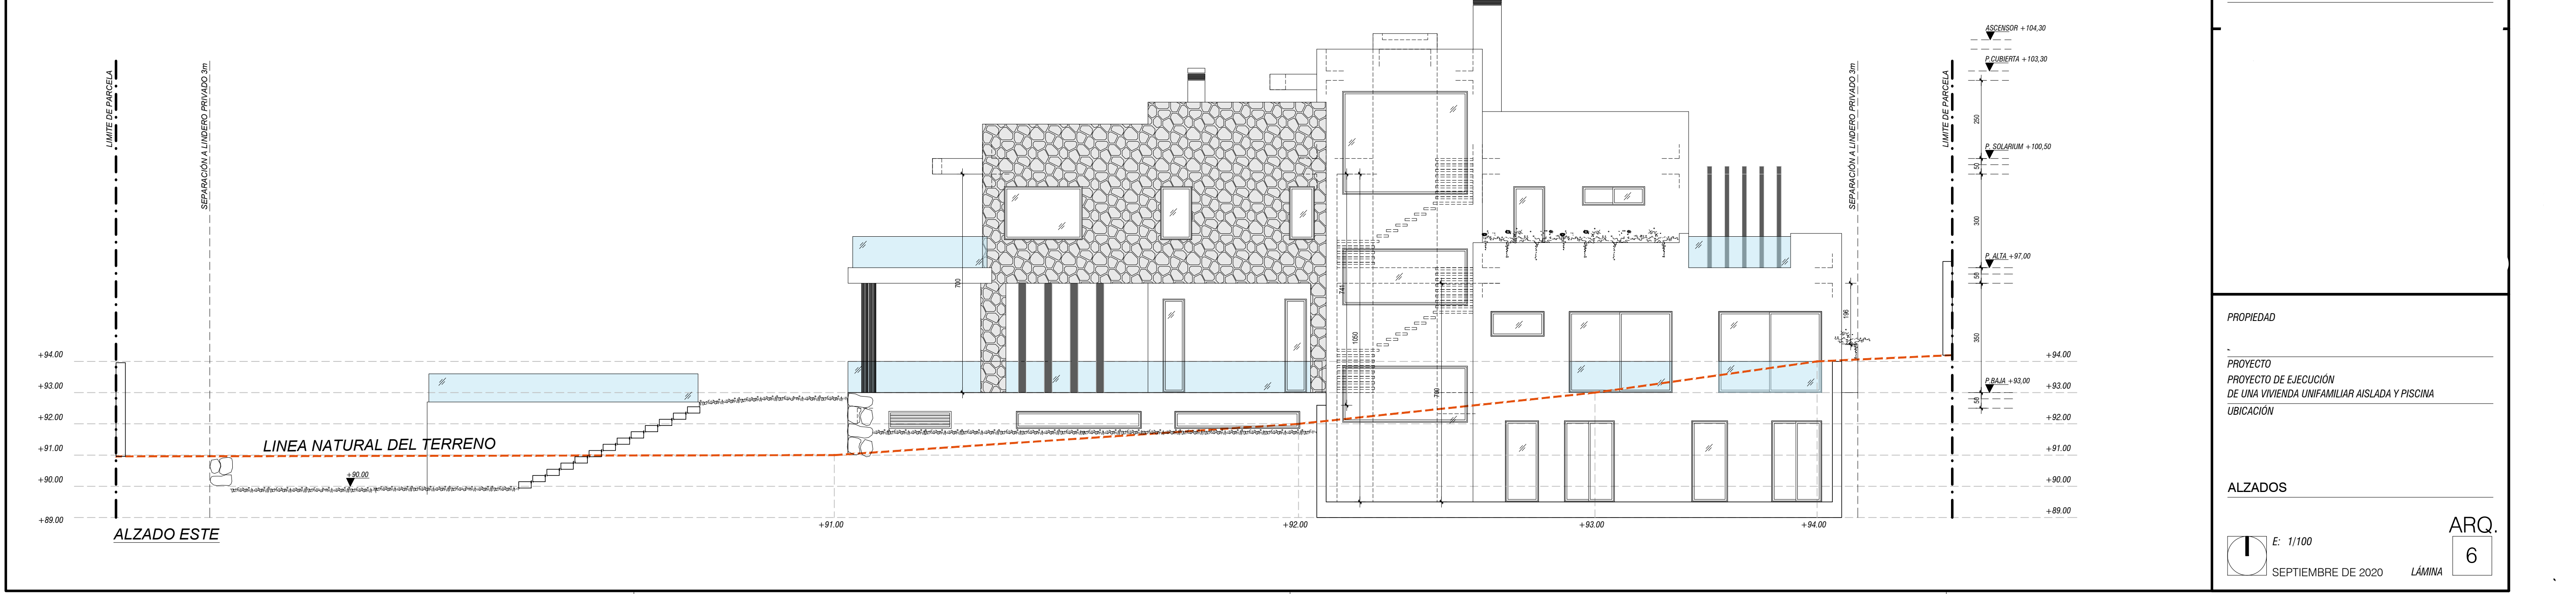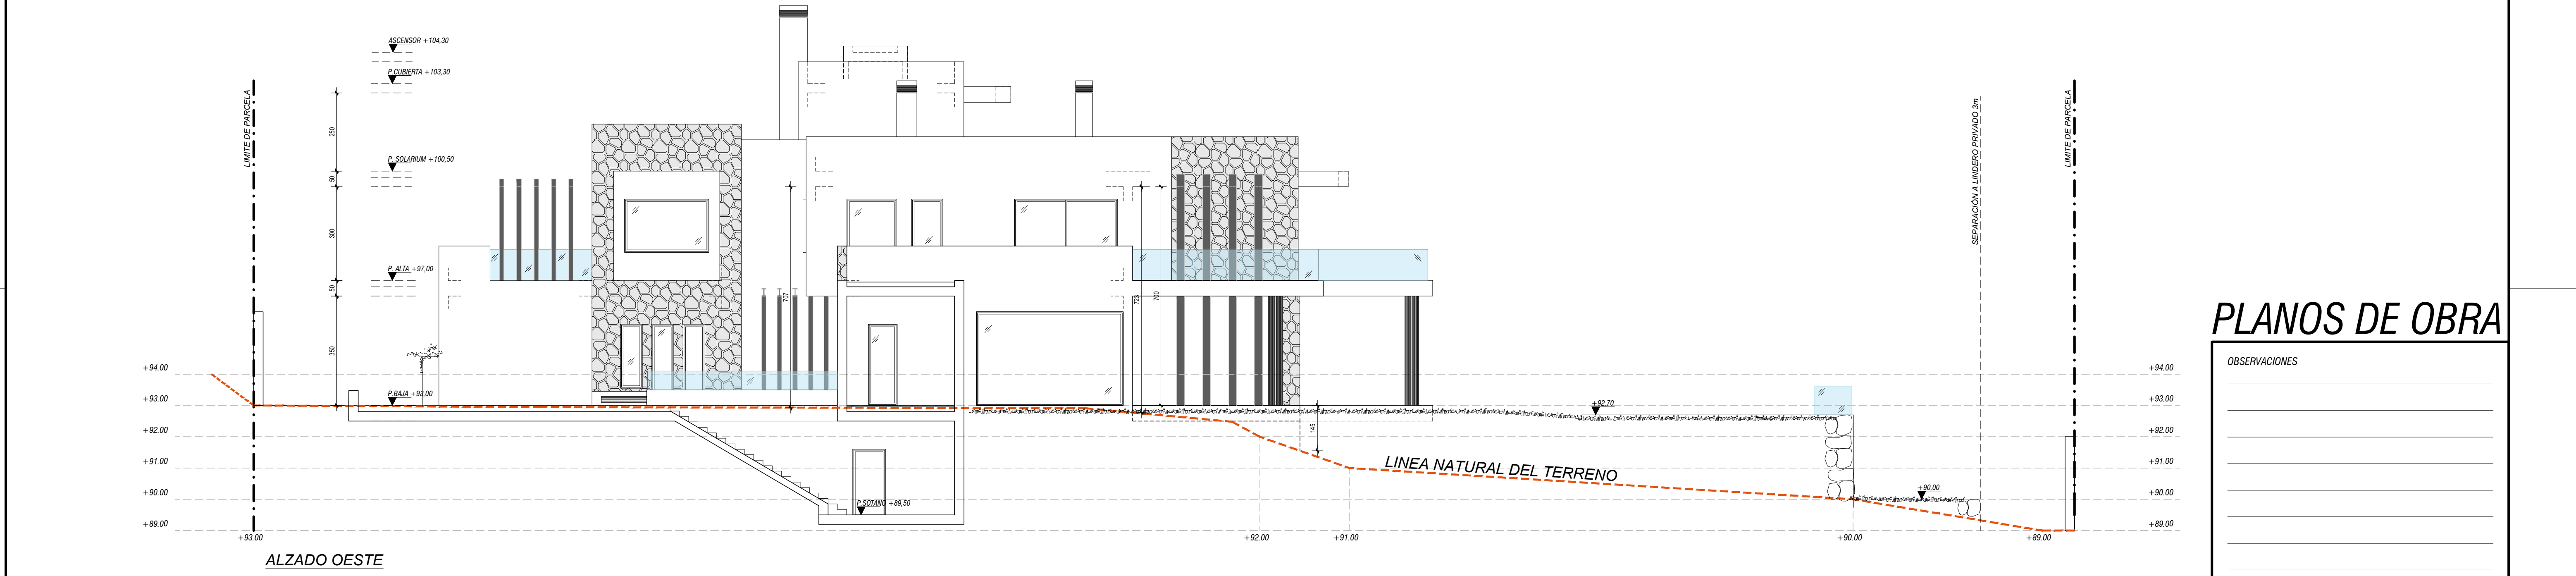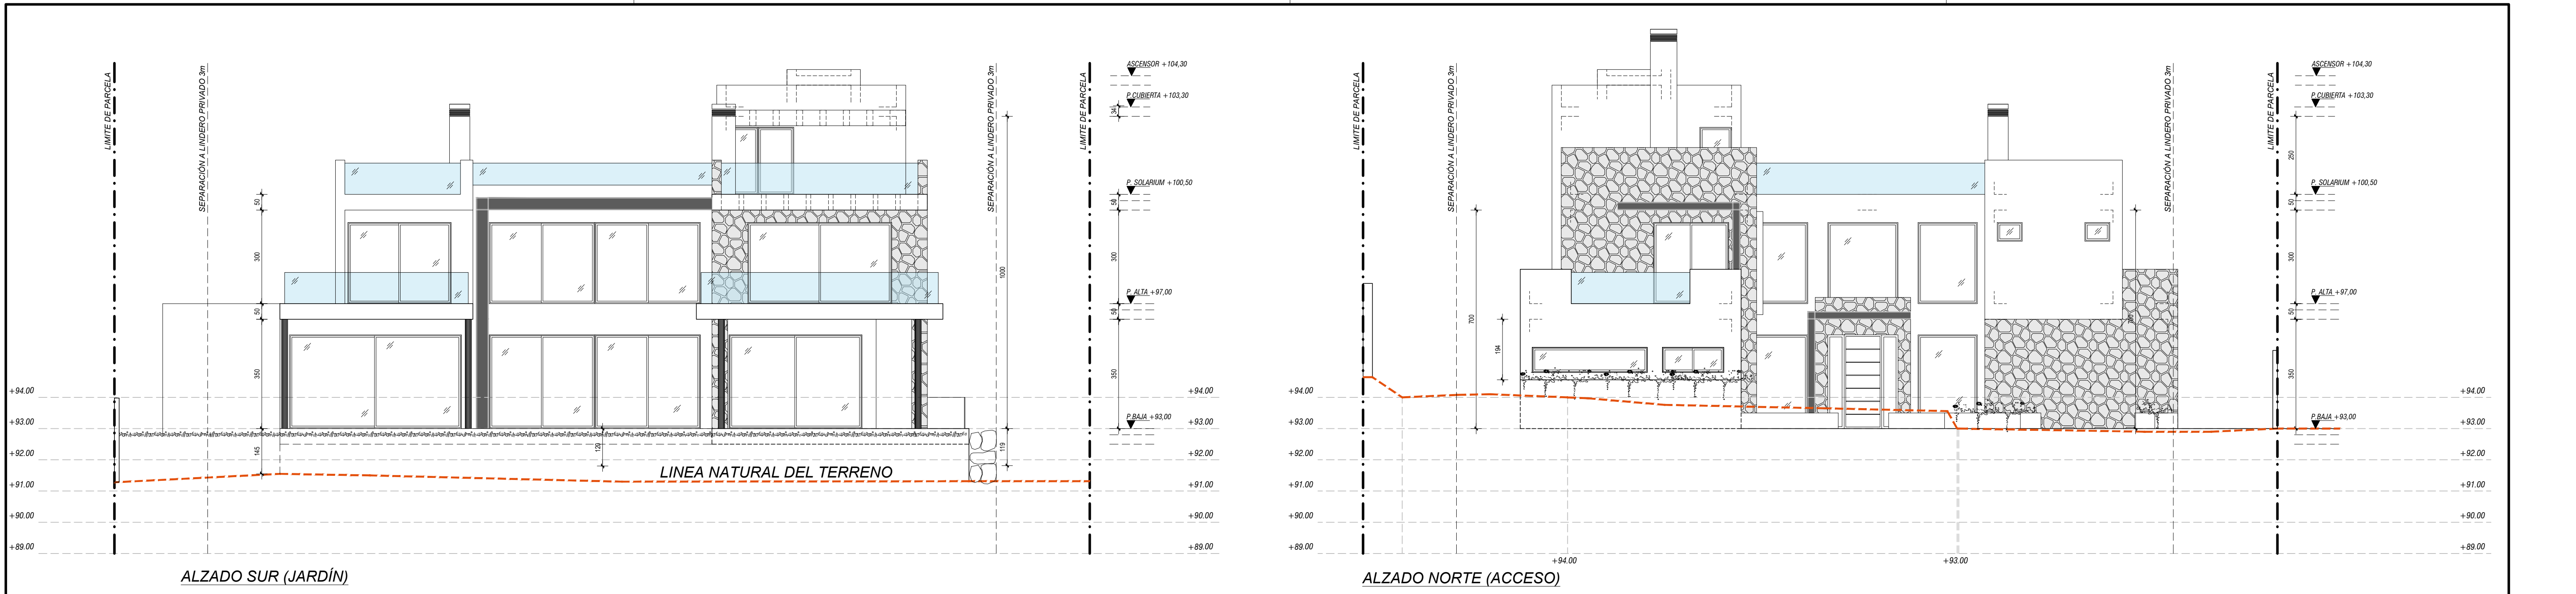

PLANOS DE OBRA

OBSERVACIONES

PROPIEDAD

PROYECTO DE EJECUCIÓN
DE UNA VIVIENDA UNIFAMILIAR AISLADA Y PISCINA
UBICACIÓN

ALZADOS

E: 1/100

SEPTIEMBRE DE 2020

ARQ.
6

LÁMINA

